

St Alphege Solihull

Faculty Application

PROJECT TURNAROUND: DRAWING PACK

November 2025

EXISTING DRAWINGS

1640-BFF-ZZ-00-DR-A-0005_P02
1640-BFF-ZZ-00-DR-A-0010_P02
1640-BFF-ZZ-00-DR-A-0011_P01
1640-BFF-ZZ-ZZ-DR-A-0400_P01
1640-BFF-ZZ-ZZ-DR-A-0401_P01
1640-BFF-ZZ-ZZ-DR-A-0402_P01
1640-BFF-ZZ-ZZ-DR-A-0500_P01
1640-BFF-ZZ-ZZ-DR-A-0501_P01
1640-BFF-ZZ-ZZ-DR-A-0502_P01
1640-BFF-ZZ-ZZ-DR-A-0503_P01


EXISTING SITE PLAN
EXISTING GROUND FLOOR PLAN
EXISTING FLOOR FINISHES PLAN
EXISTING NORTH ELEVATION
EXISTING SOUTH ELEVATION
EXISTING WEST & EAST ELEVATION
EXISTING SECTION AA, BB, EE & FF
EXISTING SECTION CC & DD
EXISTING SECTION GG
EXISTING SECTION HH

PROPOSED DRAWINGS

1640-BFF-ZZ-00-DR-A-0200_P04
1640-BFF-ZZ-00-DR-A-0205_P05
1640-BFF-ZZ-00-DR-A-0210_P05
1640-BFF-ZZ-00-DR-A-0211_P05
1640-BFF-ZZ-00-DR-A-0225_P01
1640-BFF-ZZ-ZZ-DR-A-0417_P01
1640-BFF-ZZ-ZZ-DR-A-0510_P02
1640-BFF-ZZ-ZZ-DR-A-0511_P02
1640-BFF-ZZ-ZZ-DR-A-0512_P02
1640-BFF-ZZ-00-DR-A-1600_P02
1640-BFF-ZZ-00-DR-A-1601_P01
1640-BFF-ZZ-00-DR-A-1602_P03
1640-BFF-ZZ-00-DR-A-1610_P02
1640-BFF-ZZ-00-DR-A-1611_P03
1640-BFF-ZZ-00-DR-A-1612_P03
1640-BFF-ZZ-00-DR-A-1613_P03
1640-BFF-ZZ-00-DR-A-1614_P01

PROPOSED LANDSCAPE PLAN
GROUND FLOOR DEMOLITIONS
PROPOSED GROUND FLOOR PLAN
PROPOSED FLOOR FINISHES PLAN
NEW TOILET PROVISION
PROPOSED WEST & EAST ELEVATION
PROPOSED GA SECTIONS AA & BB
PROPOSED GA SECTIONS CC & DD
PROPOSED GA SECTIONS GG & HH
NEW FITTINGS - SERVERY
NEW FITTINGS - BOOK STALL, WELCOME & AV DESK
NEW FITTINGS - BOOK STORAGE & BENCHES
NORTH ENTRANCE ADAPTATIONS
NORTH TRANSEPT ADAPTATIONS
CHOIR STALL ADAPTATIONS
PULPIT ADAPTATIONS
NORTH TRANSEPT ALTAR ADAPTATIONS



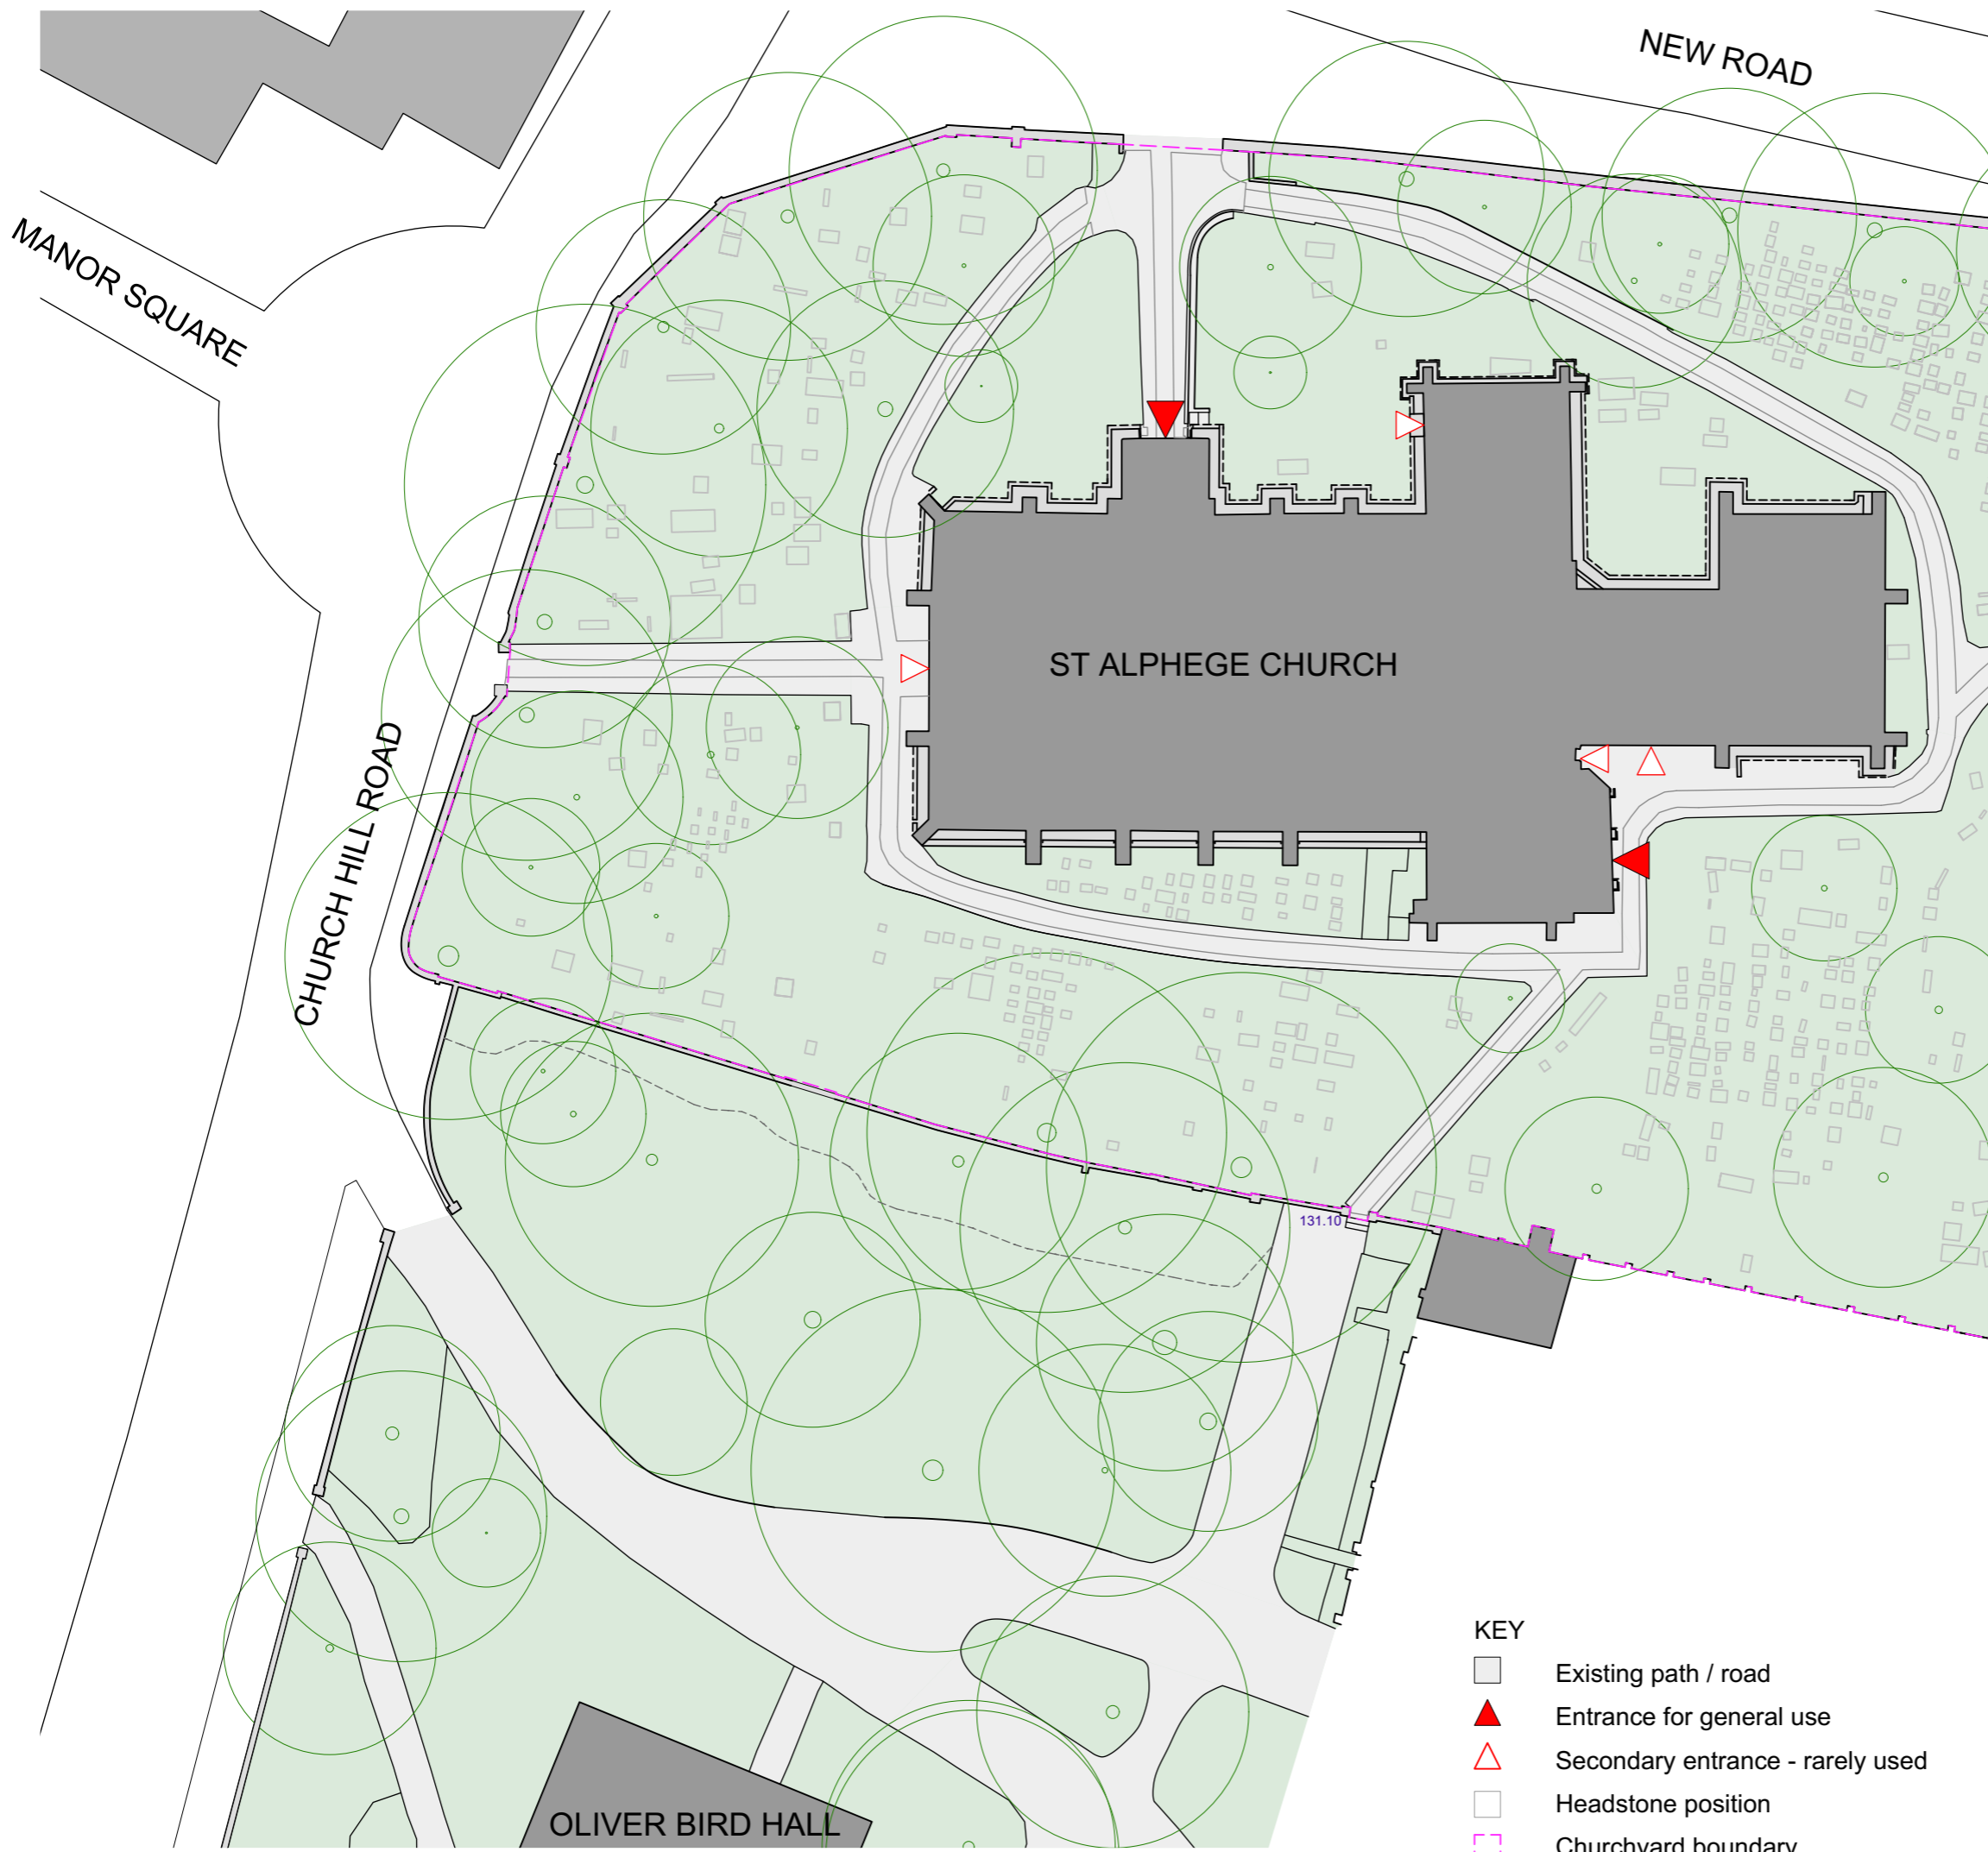

- KEY**
- Existing path / road
 - Entrance for general use
 - Secondary entrance - rarely used
 - Headstone position
 - Churchyard boundary

THIS DRAWING IS BASED ON DIMENSIONAL SURVEY INFORMATION PROVIDED BY OTHERS. THE ARCHITECT CANNOT ACCEPT RESPONSIBILITY FOR THE ACCURACY OF THIS SURVEY INFORMATION.

THIS DRAWING SHOULD BE READ IN CONJUNCTION WITH ALL RELEVANT DRAWINGS, SPECIFICATIONS, SCHEDULES AND OTHER CONTRACT INFORMATION ISSUED BY THE ARCHITECT, STRUCTURAL ENGINEER, SERVICES ENGINEER AND ANY OTHER CONSULTANT EMPLOYED OR RETAINED BY THE EMPLOYER IN RESPECT OF THESE WORKS.

REPORT ANY DISCREPANCIES, CONFLICTS, ERRORS OR OMISSIONS TO THE CA AND SEEK DIRECTIONS BEFORE PROCEEDING.


ONLY DRAWINGS SHOWN WITH STATUS 'CONSTRUCTION' ARE TO BE USED FOR CONSTRUCTION.

IN THE CASE OF NEW WORKS, ALL DIMENSIONS SHOWN ARE TO THE FACE OF MASONRY, THE CENTRE LINE OF STRUCTURAL STEEL MEMBERS, OR THE FINISHED FACE OF STUD PARTITIONS, UNLESS NOTED OTHERWISE.

CONFIRM ALL DIMENSIONS AND LEVELS ON SITE PRIOR TO COMMENCING WORK. IF IN DOUBT ASK.

DO NOT SCALE FROM THIS DRAWING; USE ONLY FIGURED DIMENSIONS.

THIS DRAWING REMAINS THE COPYRIGHT OF BURRELL FOLEY FISCHER LLP

 

P02	FACULTY APPLICATION	29.08.2024
P01	FACULTY APPLICATION	16.08.2024
REV:	NOTES:	BY/CHKD: DATE:
DRAWING STATUS:		

PRELIMINARY
DO NOT SCALE OFF THIS DRAWING

BURRELL FOLEY FISCHER
ARCHITECTS AND URBAN DESIGNERS

STUDIO 9 · 14 SOUTHGATE ROAD · LONDON · N1 3LY
TEL: 020 7620 6114
www.bff-architects.co.uk mail@bff-architects.co.uk

JOB:
ST ALPHEGE, SOLIHULL


FOR:
SOLIHULL PARISH

AT:
CHURCH HILL ROAD, SOLIHULL, B91 3RQ


DRAWING TITLE:
EXISTING SITE PLAN

DATE: APRIL 24	SCALE: NTS@A3
JOB NO: BFF/1640	CHECKED BY: XX
DWG NO. (JOB-ORG-BLDG-LVL-TYPE-ROLE-SHEET NO.-OP-REV.) 1640-BFF-ZZ-00-DR-A-0005	-P02

Copyright

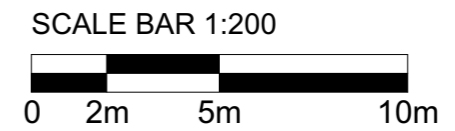

THIS DRAWING IS BASED ON DIMENSIONAL SURVEY INFORMATION PROVIDED BY OTHERS. THE ARCHITECT CANNOT ACCEPT RESPONSIBILITY FOR THE ACCURACY OF THIS SURVEY INFORMATION. THIS DRAWING SHOULD BE READ IN CONJUNCTION WITH ALL RELEVANT DRAWINGS, SPECIFICATIONS, SCHEDULES AND OTHER CONTRACT INFORMATION ISSUED BY THE ARCHITECT, STRUCTURAL ENGINEER, SERVICES ENGINEER AND ANY OTHER CONSULTANT EMPLOYED OR RETAINED BY THE EMPLOYER IN RESPECT OF THESE WORKS. REPORT ANY DISCREPANCIES, CONFLICTS, ERRORS OR OMISSIONS TO THE CA AND SEEK DIRECTIONS BEFORE PROCEEDING. ONLY DRAWINGS SHOWN WITH STATUS 'CONSTRUCTION' ARE TO BE USED FOR CONSTRUCTION. IN THE CASE OF NEW WORKS, ALL DIMENSIONS SHOWN ARE TO THE FACE OF MASONRY, THE CENTRE LINE OF STRUCTURAL STEEL MEMBERS, OR THE FINISHED FACE OF STUD PARTITIONS, UNLESS NOTED OTHERWISE. CONFIRM ALL DIMENSIONS AND LEVELS ON SITE PRIOR TO COMMENCING WORK. IF IN DOUBT ASK! DO NOT SCALE FROM THIS DRAWING. USE ONLY FIGURED DIMENSIONS. THIS DRAWING REMAINS THE COPYRIGHT OF BURRELL FOLEY FISCHER LLP

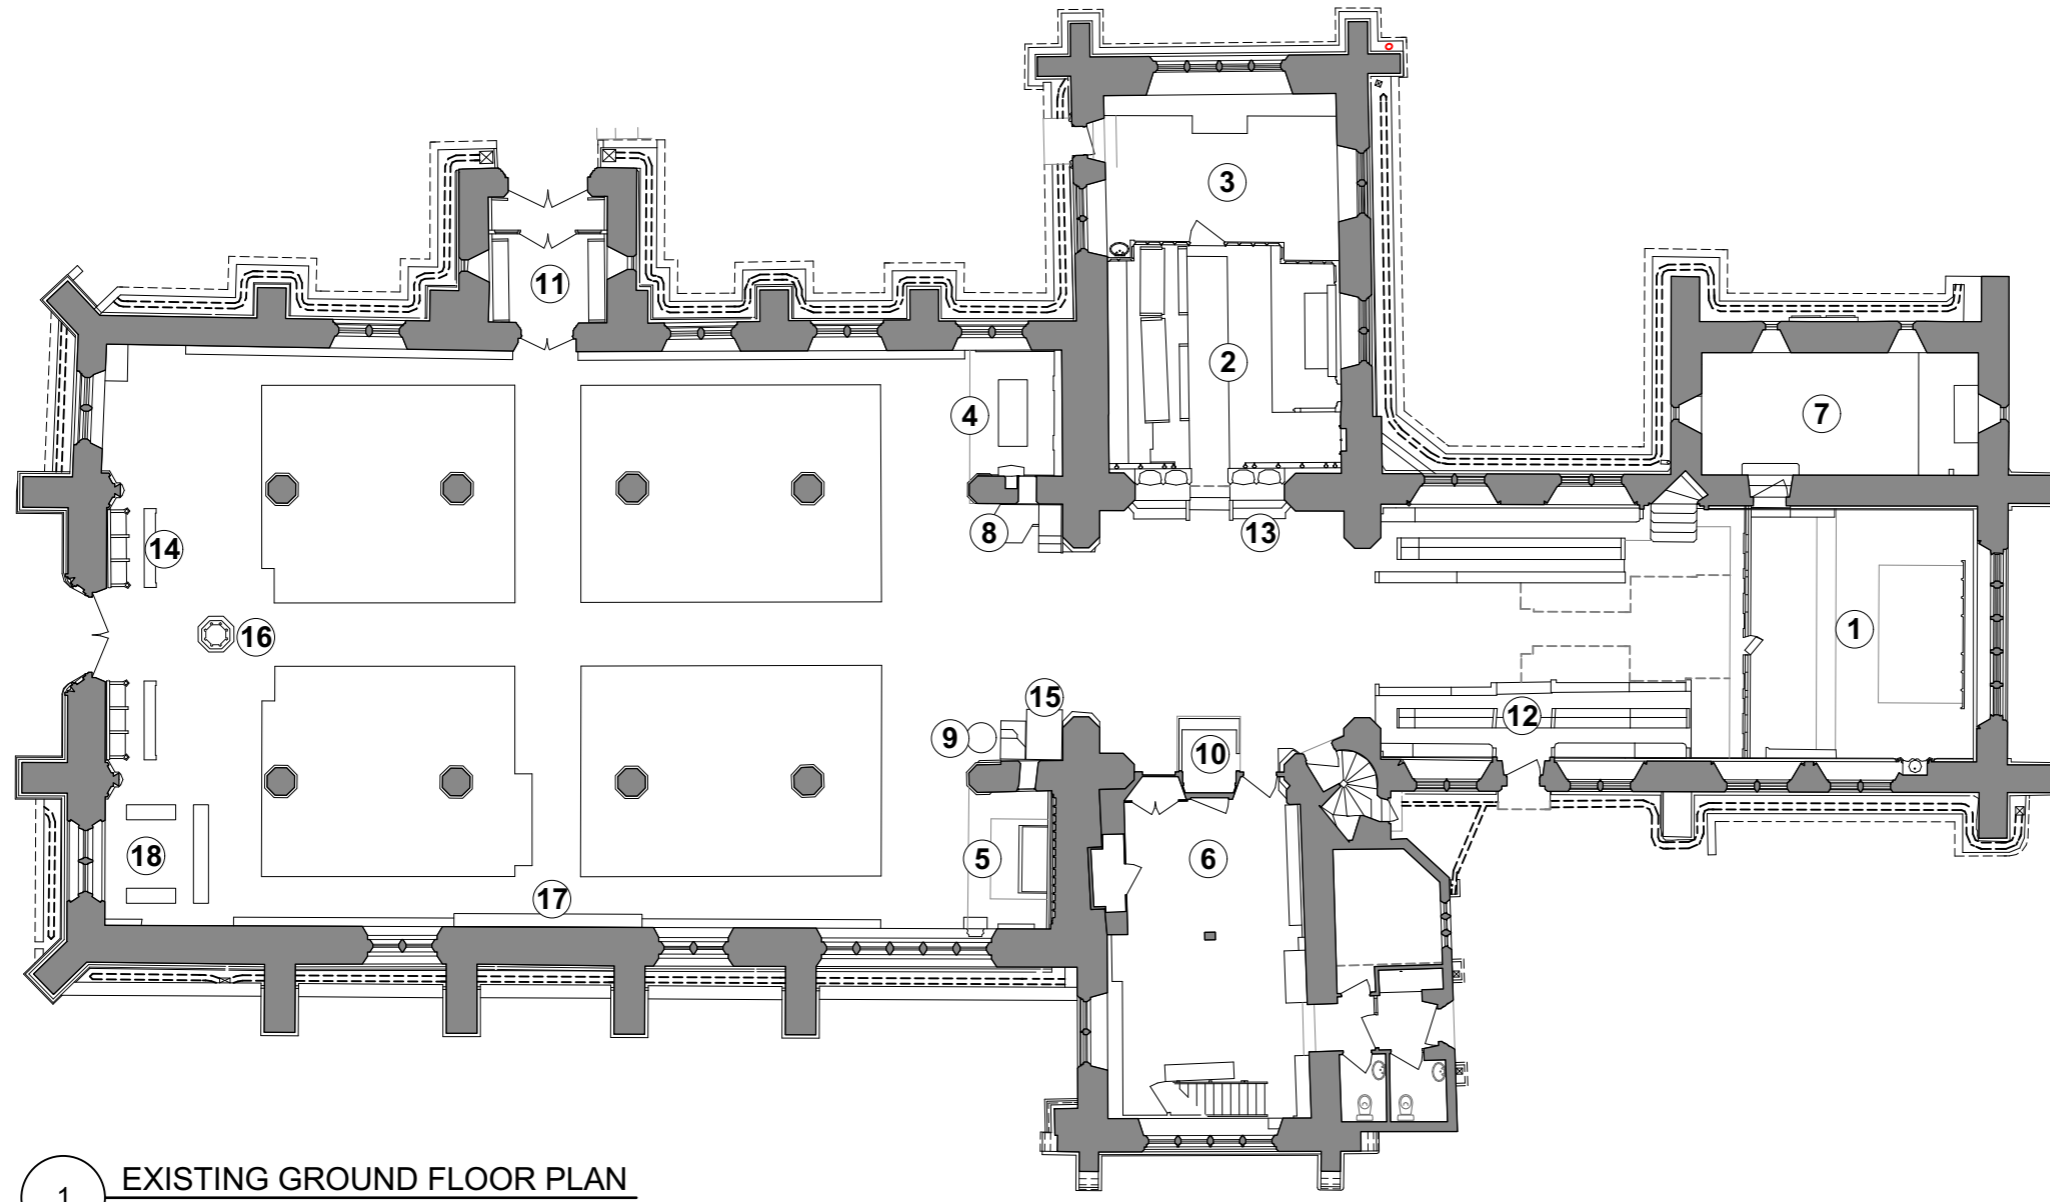


1 EXISTING GROUND FLOOR PLAN
Scale: 1:200

- KEY
- 1 Altar
 - 2 Chapel of St Katherine
 - 3 Sacristy and Chapel of St Nicholas
 - 4 Chapel of St Thomas-a-Becket
 - 5 Chapel of St Antony
 - 6 Vestry
 - 7 St Francis Chapel (lower) & Chapel of St Alphege (upper)
 - 8 Pulpit
 - 9 Eagle lectern
 - 10 Organ
 - 11 North entrance
 - 12 Choir stalls
 - 13 Server stalls
 - 14 Wardens' stalls
 - 15 Rector's stall
 - 16 Font
 - 17 Book stall
 - 18 Children's Corner

P02 FACULTY APPLICATION 29.08.2024
P01 FACULTY APPLICATION 16.08.2024
REV. NOTES: BY/CHKD: DATE:
DRAWING STATUS:
PRELIMINARY
DO NOT SCALE OFF THIS DRAWING
BURRELL FOLEY FISCHER
ARCHITECTS AND URBAN DESIGNERS
STUDIO 9 · 14 SOUTHGATE ROAD · LONDON · N1 3LY
TEL: 020 7620 6114
www.bff-architects.co.uk mail@bff-architects.co.uk
JOB:
ST ALPHEGE, SOLIHULL
FOR:
SOLIHULL PARISH
AT:
CHURCH HILL ROAD, SOLIHULL, B91 3RQ
DRAWING TITLE:
EXISTING GROUND FLOOR PLAN
DATE: **APRIL 24** SCALE: **1:200@A3**
JOB NO.: **BFF/1640** DRAWN BY: **XX** CHECKED BY: **XX**
DWG NO. (JOB-ORIG-BLDG-LVL-TYPE-ROLE-SHEET NO.-OP-REV.)
1640-BFF-ZZ-00-DR-A-0010 -P02
Copyright

SCALE BAR 1:200

 

THIS DRAWING IS BASED ON DIMENSIONAL SURVEY INFORMATION PROVIDED BY OTHERS. THE ARCHITECT CANNOT ACCEPT RESPONSIBILITY FOR THE ACCURACY OF THIS SURVEY INFORMATION.

THIS DRAWING SHOULD BE READ IN CONJUNCTION WITH ALL RELEVANT DRAWINGS, SPECIFICATIONS, SCHEDULES AND OTHER CONTRACT INFORMATION ISSUED BY THE ARCHITECT, STRUCTURAL ENGINEER, SERVICES ENGINEER AND ANY OTHER CONSULTANT EMPLOYED OR RETAINED BY THE EMPLOYER IN RESPECT OF THESE WORKS. REPORT ANY DISCREPANCIES, CONFLICTS, ERRORS OR OMISSIONS TO THE CA AND SEEK DIRECTIONS BEFORE PROCEEDING.

ONLY DRAWINGS SHOWN WITH STATUS 'CONSTRUCTION' ARE TO BE USED FOR CONSTRUCTION.

IN THE CASE OF NEW WORKS, ALL DIMENSIONS SHOWN ARE TO THE FACE OF MASONRY, THE CENTRE LINE OF STRUCTURAL STEEL MEMBERS, OR THE FINISHED FACE OF STUD PARTITIONS, UNLESS NOTED OTHERWISE.

CONFIRM ALL DIMENSIONS AND LEVELS ON SITE PRIOR TO COMMENCING WORK. IF IN DOUBT ASK!

DO NOT SCALE FROM THIS DRAWING. USE ONLY FIGURED DIMENSIONS.

THIS DRAWING REMAINS THE COPYRIGHT OF
BURRELL FOLEY FISCHER LLP



1 NORTH ELEVATION - AS EXISTING
Scale: 1:200

P01 FACULTY APPLICATION 16/08/2024
REV. NOTES: BY/CHKD. DATE:
DRAWING STATUS:

PRELIMINARY
DO NOT SCALE OFF THIS DRAWING

BURRELL FOLEY FISCHER
ARCHITECTS AND URBAN DESIGNERS

STUDIO 9 · 14 SOUTHGATE ROAD · LONDON · N1 3LY
TEL: 020 7620 6114
www.bff-architects.co.uk mail@bff-architects.co.uk

JOB:
ST ALPHEGE, SOLIHULL

FOR:
SOLIHULL PARISH

AT:
CHURCH HILL ROAD, SOLIHULL, B91 3RQ

DRAWING TITLE:
EXISTING NORTH ELEVATION

DATE: APRIL 24	SCALE: 1:200@A3
JOB NO: BFF/1640	DRAWN BY: XX
DWG NO.: 1640-BFF-ZZ-ZZ-DR-A-0400	CHECKED BY: XX
	-P01

Copyright

SCALE BAR 1:200



THIS DRAWING IS BASED ON DIMENSIONAL SURVEY INFORMATION PROVIDED BY OTHERS. THE ARCHITECT CANNOT ACCEPT RESPONSIBILITY FOR THE ACCURACY OF THIS SURVEY INFORMATION.
 THIS DRAWING SHOULD BE READ IN CONJUNCTION WITH ALL RELEVANT DRAWINGS, SPECIFICATIONS, SCHEDULES AND OTHER CONTRACT INFORMATION ISSUED BY THE ARCHITECT, STRUCTURAL ENGINEER, SERVICES ENGINEER AND ANY OTHER CONSULTANT EMPLOYED OR RETAINED BY THE EMPLOYER IN RESPECT OF THESE WORKS. REPORT ANY DISCREPANCIES, CONFLICTS, ERRORS OR OMISSIONS TO THE CA AND SEEK DIRECTIONS BEFORE PROCEEDING.
 ONLY DRAWINGS SHOWN WITH STATUS 'CONSTRUCTION' ARE TO BE USED FOR CONSTRUCTION.
 IN THE CASE OF NEW WORKS, ALL DIMENSIONS SHOWN ARE TO THE FACE OF MASONRY, THE CENTRE LINE OF STRUCTURAL STEEL MEMBERS, OR THE FINISHED FACE OF STUD PARTITIONS, UNLESS NOTED OTHERWISE.
 CONFIRM ALL DIMENSIONS AND LEVELS ON SITE PRIOR TO COMMENCING WORK. IF IN DOUBT ASK!
 DO NOT SCALE FROM THIS DRAWING. USE ONLY FIGURED DIMENSIONS.
 THIS DRAWING REMAINS THE COPYRIGHT OF
BURRELL FOLEY FISCHER LLP

P01 FACULTY APPLICATION 16/08/2024
 REV: NOTES: BY/CHKD: DATE:
 DRAWING STATUS:

PRELIMINARY
 DO NOT SCALE OFF THIS DRAWING

BURRELL FOLEY FISCHER
 ARCHITECTS AND URBAN DESIGNERS

STUDIO 9 · 14 SOUTHGATE ROAD · LONDON · N1 3LY
 TEL: 020 7620 6114
 www.bff-architects.co.uk mail@bff-architects.co.uk

JOB:
ST ALPHEGE, SOLIHULL

FOR:
SOLIHULL PARISH


AT:
CHURCH HILL ROAD, SOLIHULL, B91 3RQ

DRAWING TITLE:
EXISTING SOUTH ELEVATION


DATE: APRIL 24	SCALE: 1:200@A3
JOB NO: BFF/1640	DRAWN BY: XX
DWG NO. (JOB-ORIG-4LDG-LVL-TYPE-ROLE-SHEET NO.-QP-REV): 1640-BFF-ZZ-ZZ-DR-A-0401	CHECKED BY: XX
	-P01

Copyright


SCALE BAR 1:200

 

THIS DRAWING IS BASED ON DIMENSIONAL SURVEY INFORMATION PROVIDED BY OTHERS. THE ARCHITECT CANNOT ACCEPT RESPONSIBILITY FOR THE ACCURACY OF THIS SURVEY INFORMATION.
 THIS DRAWING SHOULD BE READ IN CONJUNCTION WITH ALL RELEVANT DRAWINGS, SPECIFICATIONS, SCHEDULES AND OTHER CONTRACT INFORMATION ISSUED BY THE ARCHITECT. STRUCTURAL ENGINEER, SERVICES ENGINEER AND ANY OTHER CONSULTANT EMPLOYED OR RETAINED BY THE EMPLOYER IN RESPECT OF THESE WORKS. REPORT ANY DISCREPANCIES, CONFLICTS, ERRORS OR OMISSIONS TO THE CA AND SEEK DIRECTIONS BEFORE PROCEEDING.
 ONLY DRAWINGS SHOWN WITH STATUS 'CONSTRUCTION' ARE TO BE USED FOR CONSTRUCTION.
 IN THE CASE OF NEW WORKS, ALL DIMENSIONS SHOWN ARE TO THE FACE OF MASONRY, THE CENTRE LINE OF STRUCTURAL STEEL MEMBERS, OR THE FINISHED FACE OF STUD PARTITIONS, UNLESS NOTED OTHERWISE.
 CONFIRM ALL DIMENSIONS AND LEVELS ON SITE PRIOR TO COMMENCING WORK. IF IN DOUBT ASK!
 DO NOT SCALE FROM THIS DRAWING. USE ONLY FIGURED DIMENSIONS.
 THIS DRAWING REMAINS THE COPYRIGHT OF
BURRELL FOLEY FISCHER LLP

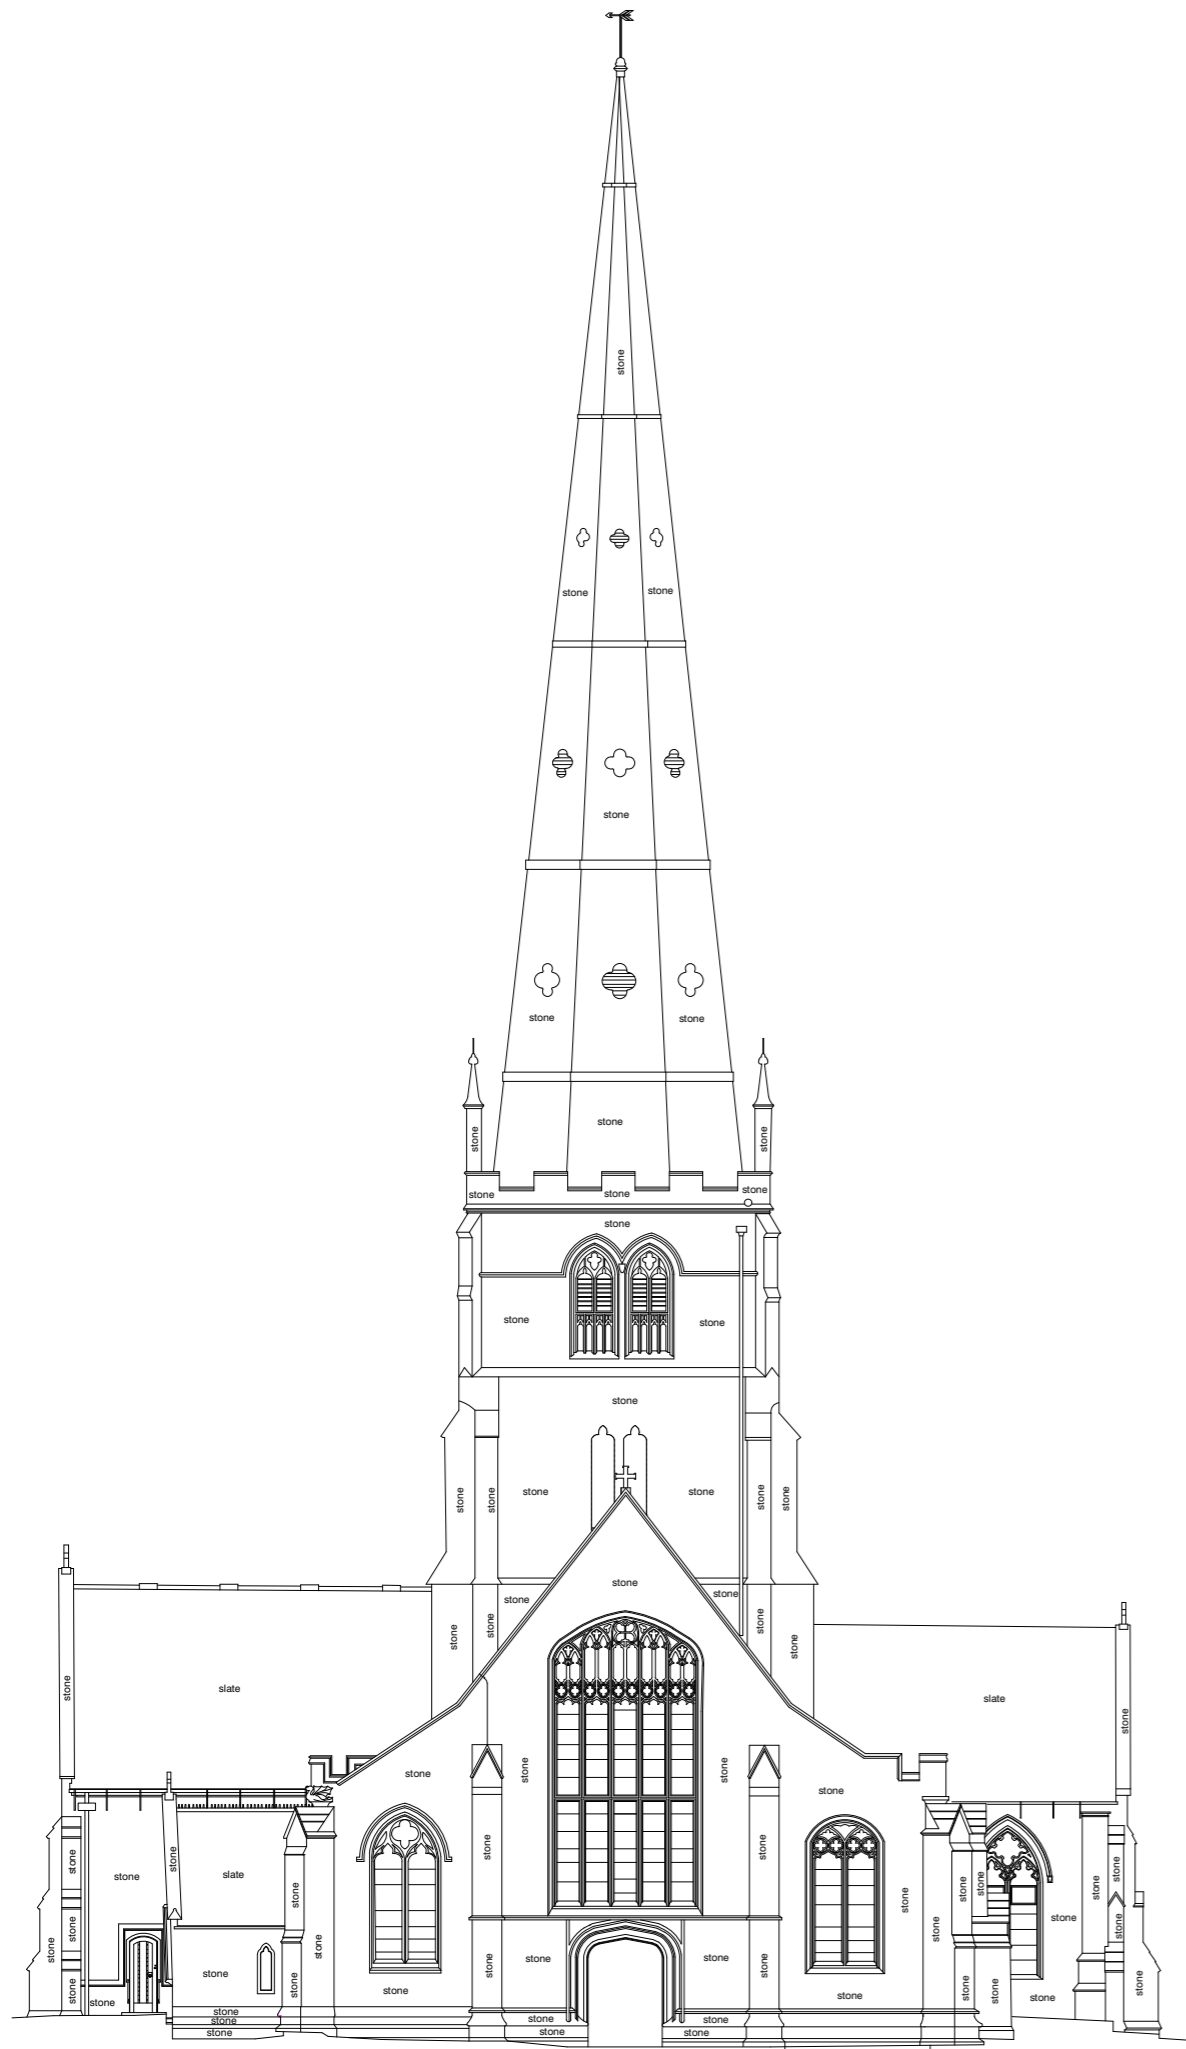

1 West elevation - as existing
 Scale: 1:200

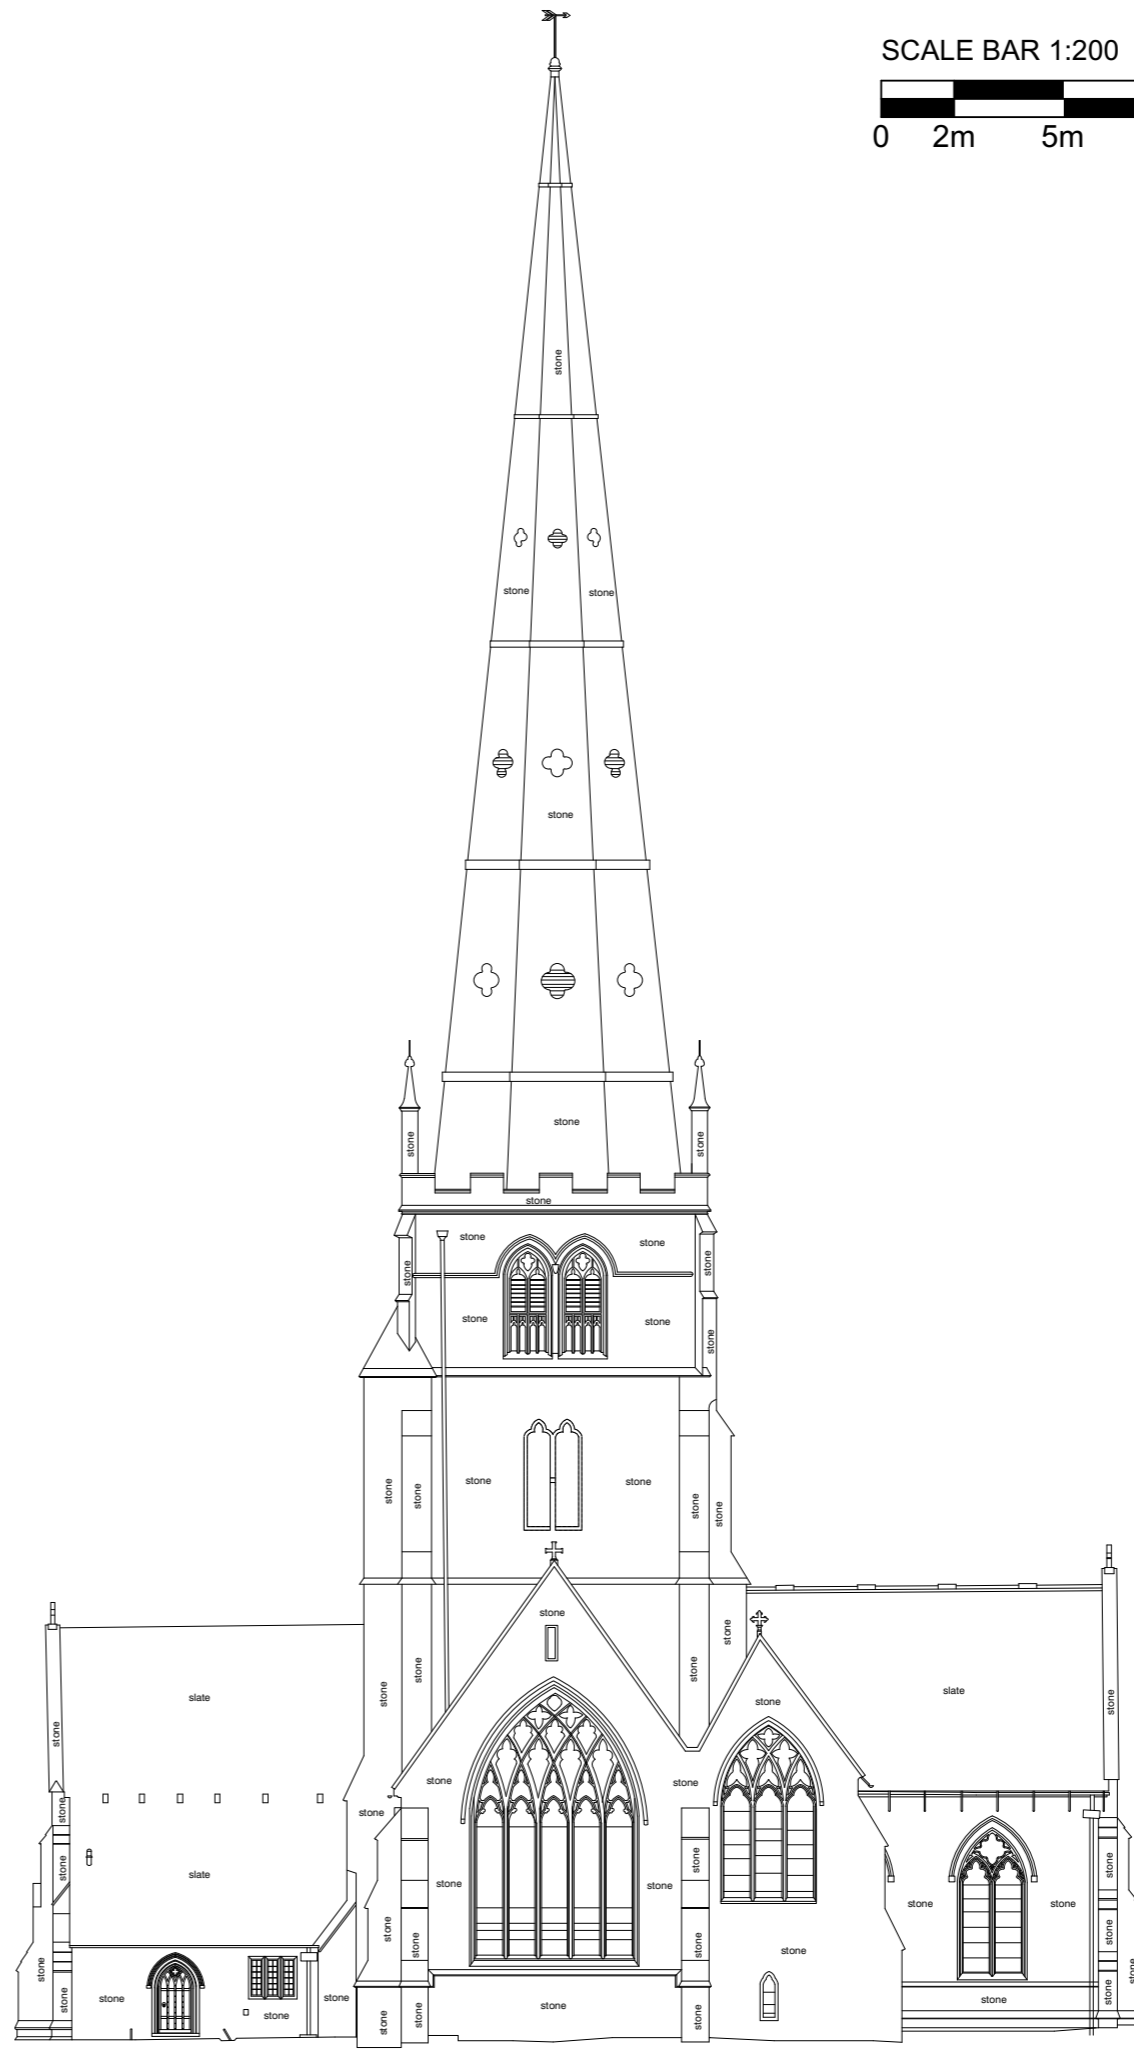

2 East elevation - as existing
 Scale: 1:200

P01 FACULTY APPLICATION 16/08/2024
 REV: NOTES: BY/CHKD: DATE:
 DRAWING STATUS:

PRELIMINARY
 DO NOT SCALE OFF THIS DRAWING

BURRELL FOLEY FISCHER
 ARCHITECTS AND URBAN DESIGNERS

STUDIO 9 · 14 SOUTHGATE ROAD · LONDON · N1 3LY
 TEL: 020 7620 6114
 www.bff-architects.co.uk mail@bff-architects.co.uk

JOB:
 ST ALPHEGE, SOLIHULL


FOR:
 SOLIHULL PARISH

AT:
 CHURCH HILL ROAD, SOLIHULL, B91 3RQ


DRAWING TITLE:
 EXISTING WEST & EAST ELEVATION

DATE: APRIL 24	SCALE: 1:200@A3
JOB NO: BFF/1640	DRAWN BY: XX
DWG NO: 1640-BFF-ZZ-ZR-DR-A-0402	CHECKED BY: XX
	-P01



Copyright

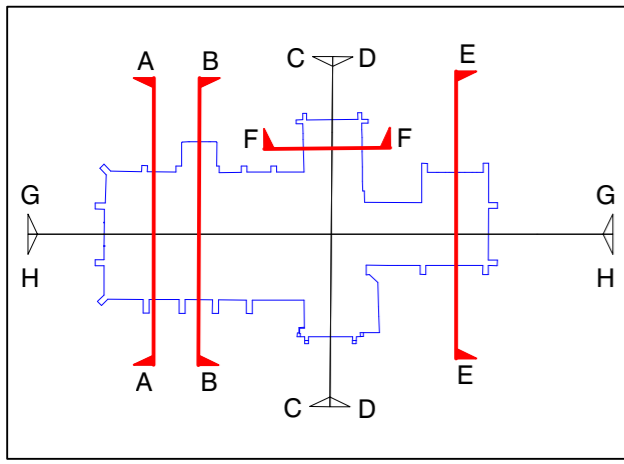


X **KEY PLAN**

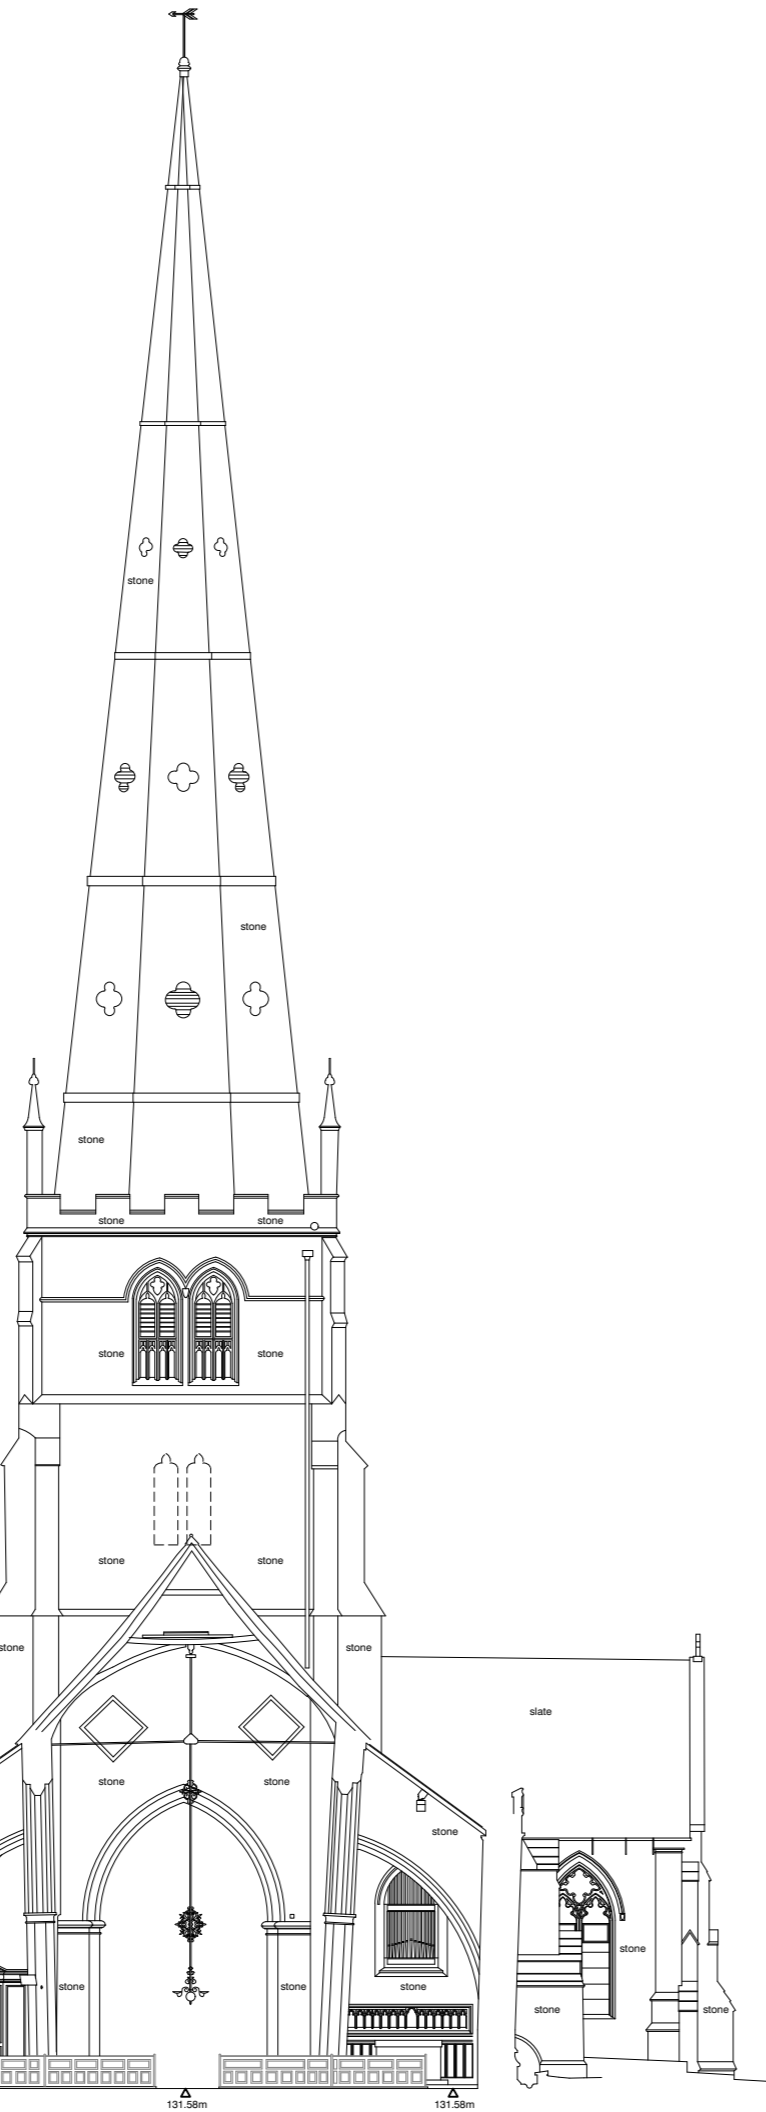


1 **EXISTING SECTION B-B**
Scale: 1:200

 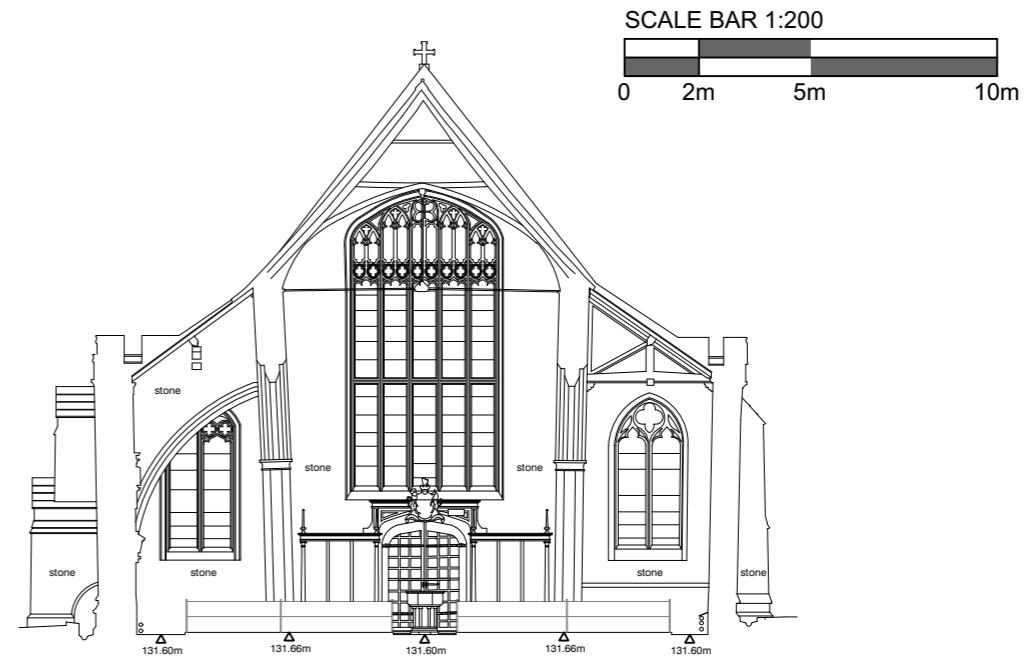

2 **EXISTING SECTION A-A**
Scale: 1:200

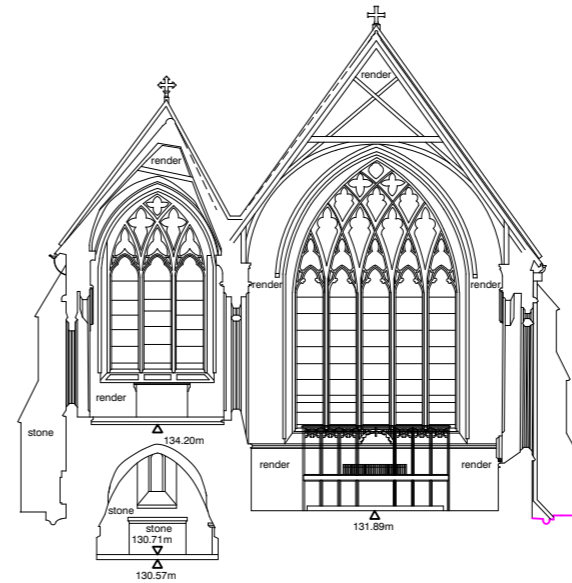

3 **EXISTING SECTION E-E**
Scale: 1:200

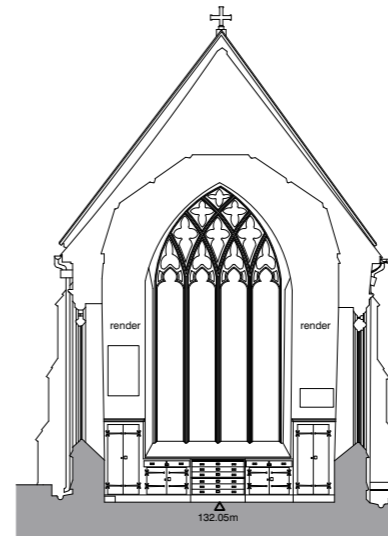

4 **EXISTING SECTION F-F**
Scale: 1:200

THIS DRAWING IS BASED ON DIMENSIONAL SURVEY INFORMATION PROVIDED BY OTHERS. THE ARCHITECT CANNOT ACCEPT RESPONSIBILITY FOR THE ACCURACY OF THIS SURVEY INFORMATION.
THIS DRAWING SHOULD BE READ IN CONJUNCTION WITH ALL RELEVANT DRAWINGS, SPECIFICATIONS, SCHEDULES AND OTHER CONTRACT INFORMATION ISSUED BY THE ARCHITECT, STRUCTURAL ENGINEER, SERVICES ENGINEER AND ANY OTHER CONSULTANT EMPLOYED OR RETAINED BY THE EMPLOYER IN RESPECT OF THESE WORKS. REPORT ANY DISCREPANCIES, CONFLICTS, ERRORS OR OMISSIONS TO THE CA AND SEEK DIRECTIONS BEFORE PROCEEDING.
ONLY DRAWINGS SHOWN WITH STATUS 'CONSTRUCTION' ARE TO BE USED FOR CONSTRUCTION. IN THE CASE OF NEW WORKS, ALL DIMENSIONS SHOWN ARE TO THE FACE OF MASONRY, THE CENTRE LINE OF STRUCTURAL STEEL MEMBERS, OR THE FINISHED FACE OF STUD PARTITIONS, UNLESS NOTED OTHERWISE. CONFIRM ALL DIMENSIONS AND LEVELS ON SITE PRIOR TO COMMENCING WORK. IF IN DOUBT ASK!
DO NOT SCALE FROM THIS DRAWING; USE ONLY FIGURED DIMENSIONS.
THIS DRAWING REMAINS THE COPYRIGHT OF **BURRELL FOLEY FISHER LLP**

P01 FACULTY APPLICATION 16/08/2024
REV: NOTES: BY/CHKD: DATE:

DRAWING STATUS:
PRELIMINARY
DO NOT SCALE OFF THIS DRAWING

BURRELL FOLEY FISHER
ARCHITECTS AND URBAN DESIGNERS

STUDIO 9 · 14 SOUTHGATE ROAD · LONDON · N1 3LY
TEL: 020 7620 6114
www.bffarchitects.co.uk mail@bffarchitects.co.uk


JOB:
ST ALPHEGE, SOLIHULL

FOR:
SOLIHULL PARISH


AT:
CHURCH HILL ROAD, SOLIHULL, B91 3RQ

DRAWING TITLE:
EXISTING SECTION AA, BB, EE & FF

DATE: APRIL 24	SCALE: 1:200@A3
JOB NO: BFF/1640	DRAWN BY: XX
	CHECKED BY: XX
DWG NO. (JOB-ORIG-BLDG-LVL-TYPE-ROLE-SHEET NO.-OP-REV.) 1640-BFF-ZZ-ZZ-DR-A-0500 -P01	
Copyright	

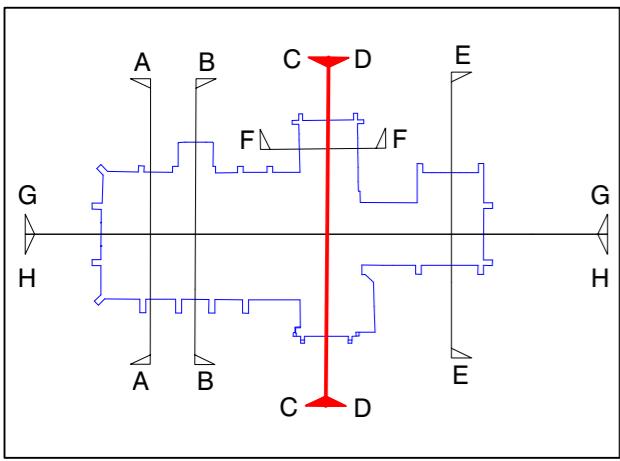


X KEY PLAN

 


THIS DRAWING IS BASED ON DIMENSIONAL SURVEY INFORMATION PROVIDED BY OTHERS. THE ARCHITECT CANNOT ACCEPT RESPONSIBILITY FOR THE ACCURACY OF THIS SURVEY INFORMATION. THIS DRAWING SHOULD BE READ IN CONJUNCTION WITH ALL RELEVANT DRAWINGS, SPECIFICATIONS, SCHEDULES AND OTHER CONTRACT INFORMATION ISSUED BY THE ARCHITECT, STRUCTURAL ENGINEER, SERVICES ENGINEER AND ANY OTHER CONSULTANT EMPLOYED OR RETAINED BY THE EMPLOYER IN RESPECT OF THESE WORKS. REPORT ANY DISCREPANCIES, CONFLICTS, ERRORS OR OMISSIONS TO THE CA AND SEEK DIRECTIONS BEFORE PROCEEDING. ONLY DRAWINGS SHOWN WITH STATUS 'CONSTRUCTION' ARE TO BE USED FOR CONSTRUCTION. IN THE CASE OF NEW WORKS, ALL DIMENSIONS SHOWN ARE TO THE FACE OF MASONRY, THE CENTRE LINE OF STRUCTURAL STEEL MEMBERS, OR THE FINISHED FACE OF STUD PARTITIONS, UNLESS NOTED OTHERWISE. CONFIRM ALL DIMENSIONS AND LEVELS ON SITE PRIOR TO COMMENCING WORK. IF IN DOUBT ASK! DO NOT SCALE FROM THIS DRAWING; USE ONLY FIGURED DIMENSIONS. THIS DRAWING REMAINS THE COPYRIGHT OF BURRELL FOLEY FISHER LLP


1 EXISTING SECTION C-C
Scale: 1:200

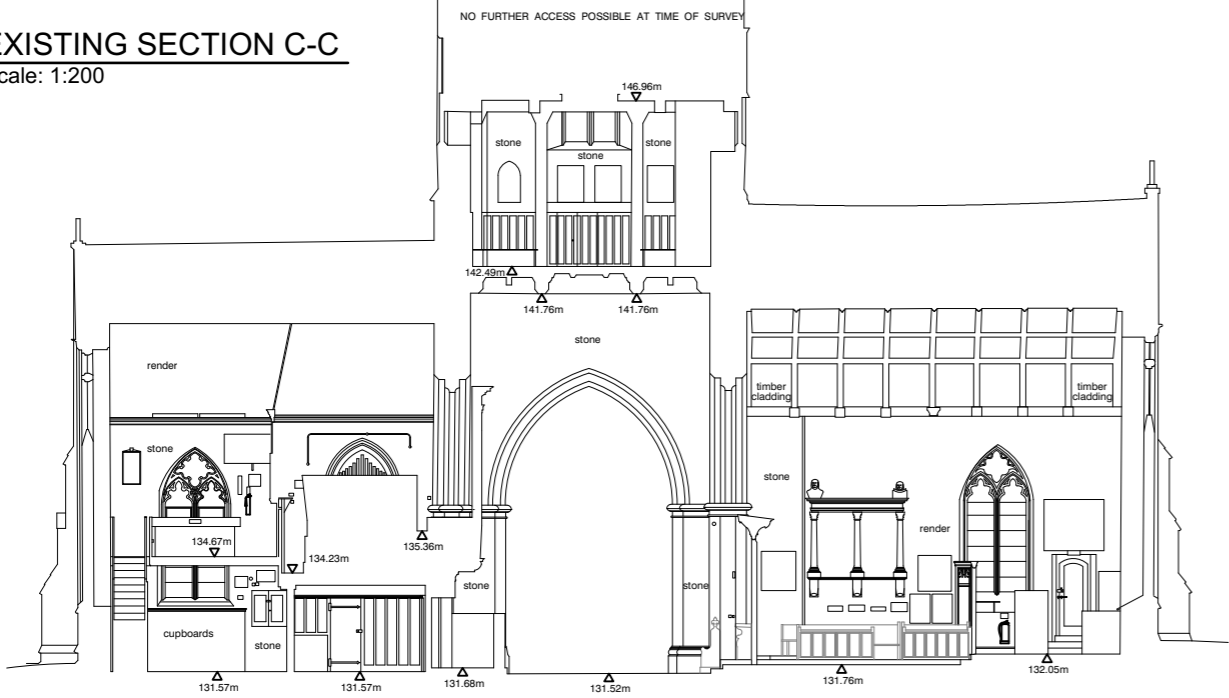


2 EXISTING SECTION D-D
Scale: 1:200

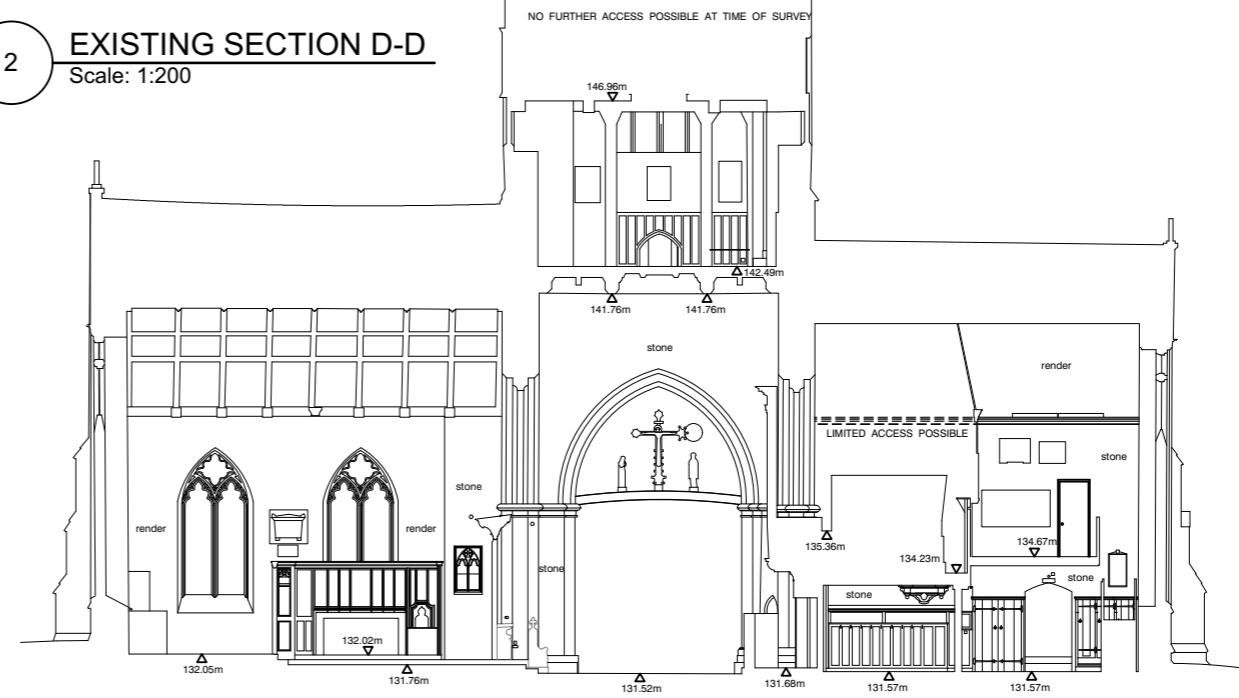


P01 FACULTY APPLICATION 16/08/2024
 REV: NOTES BY/CHKD: DATE:
 DRAWING STATUS:
PRELIMINARY
 DO NOT SCALE OFF THIS DRAWING.
BURRELL FOLEY FISHER
 ARCHITECTS AND URBAN DESIGNERS
 STUDIO 9, 14 SOUTHGATE ROAD, LONDON, N1 3LY
 TEL: 020 7620 6114
 www.bffarchitects.co.uk mail: bff@architects.co.uk
 JOB:
ST ALPHEGE, SOLIHULL
 FOR:
SOLIHULL PARISH
 AT:
CHURCH HILL ROAD, SOLIHULL, B91 3RQ
 DRAWING TITLE:
EXISTING SECTION CC & DD
 DATE: APRIL 24 SCALE: 1:200@A3
 JOB NO: BFF/1640 DRAWN BY: XX CHECKED BY: XX
 DWG NO: (JOB-ORIG-BLDG-LVL-TYPE-ROLE-SHEET NO.-OP-REV)
 1640-BFF-ZZ-ZZ-DR-A-0501 -P01
 Copyright

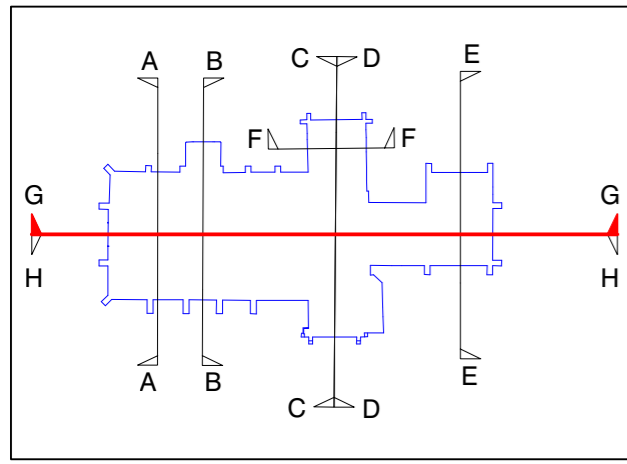

X KEY PLAN

 

THIS DRAWING IS BASED ON DIMENSIONAL SURVEY INFORMATION PROVIDED BY OTHERS. THE ARCHITECT CANNOT ACCEPT RESPONSIBILITY FOR THE ACCURACY OF THIS SURVEY INFORMATION.
 THIS DRAWING SHOULD BE READ IN CONJUNCTION WITH ALL RELEVANT DRAWINGS, SPECIFICATIONS, SCHEDULES AND OTHER CONTRACT INFORMATION ISSUED BY THE ARCHITECT, STRUCTURAL ENGINEER, SERVICES ENGINEER AND ANY OTHER CONSULTANT EMPLOYED OR RETAINED BY THE EMPLOYER IN RESPECT OF THESE WORKS. REPORT ANY DISCREPANCIES, CONFLICTS, ERRORS OR OMISSIONS TO THE CA AND SEEK DIRECTIONS BEFORE PROCEEDING.
 ONLY DRAWINGS SHOWN WITH STATUS 'CONSTRUCTION' ARE TO BE USED FOR CONSTRUCTION.
 IN THE CASE OF NEW WORKS, ALL DIMENSIONS SHOWN ARE TO THE FACE OF MASONRY, THE CENTRE LINE OF STRUCTURAL STEEL MEMBERS, OR THE FINISHED FACE OF STUD PARTITIONS, UNLESS NOTED OTHERWISE.
 CONFIRM ALL DIMENSIONS AND LEVELS ON SITE PRIOR TO COMMENCING WORK. IF IN DOUBT ASK!
 DO NOT SCALE FROM THIS DRAWING; USE ONLY FIGURED DIMENSIONS.
 THIS DRAWING REMAINS THE COPYRIGHT OF
BURRELL FOLEY FISCHER LLP

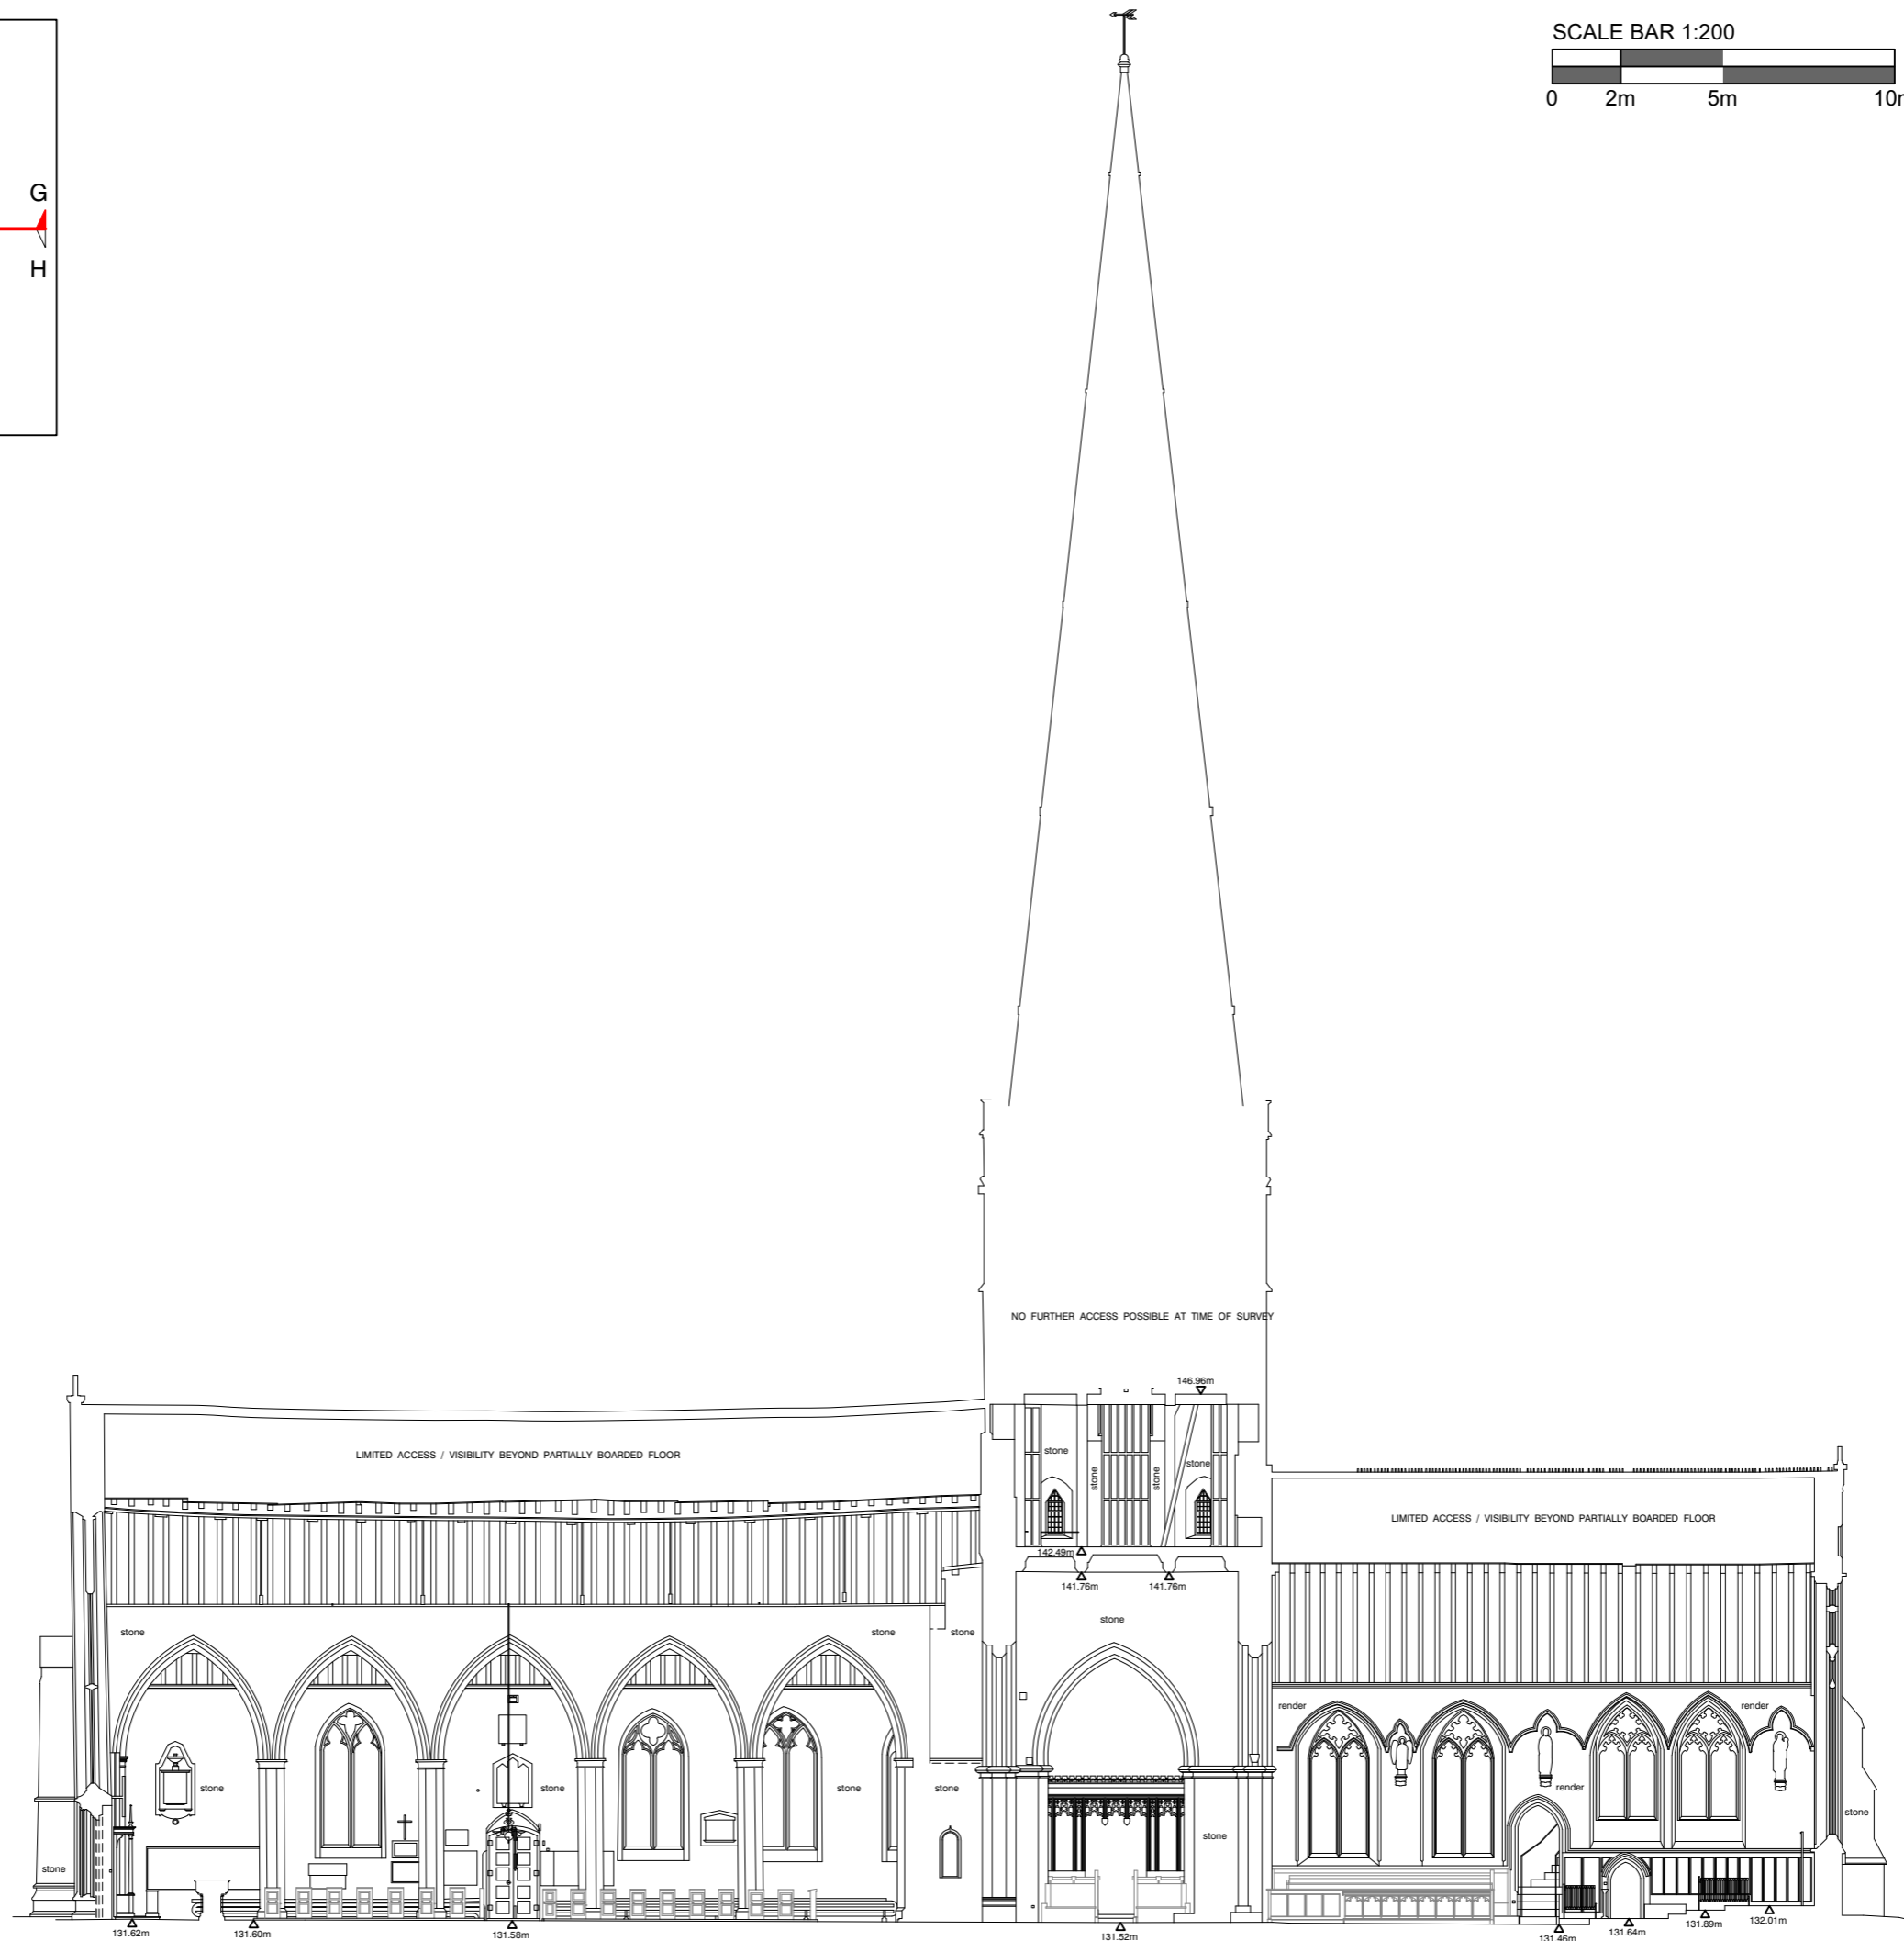

1 EXISTING SECTION G-G
 Scale: 1:200

P01 FACULTY APPLICATION 16/08/2024
 REV: NOTES: BY/CHKD: DATE:
 DRAWING STATUS:

PRELIMINARY
 DO NOT SCALE OFF THIS DRAWING

BURRELL FOLEY FISCHER
 ARCHITECTS AND URBAN DESIGNERS

STUDIO 9 14 SOUTHGATE ROAD LONDON N1 3LY
 TEL: 020 7620 6114
 www.bffarchitects.co.uk mail@bffarchitects.co.uk

JOB:
 ST ALPHEGE, SOLIHULL


FOR:
 SOLIHULL PARISH

AT:
 CHURCH HILL ROAD, SOLIHULL, B91 3RQ


DRAWING TITLE:
 EXISTING SECTION GG

DATE: APRIL 24	SCALE: 1:200@A3
JOB NO: BFF/1640	DRAWN BY: XX
DWG NO. JOB ORG. BLDG. LVL. TYPE. ROLE. SHEET NO. CP. REV1	CHECKED BY: XX
1640-BFF-ZZ-ZZ-DR-A-0502	-P01


Copyright

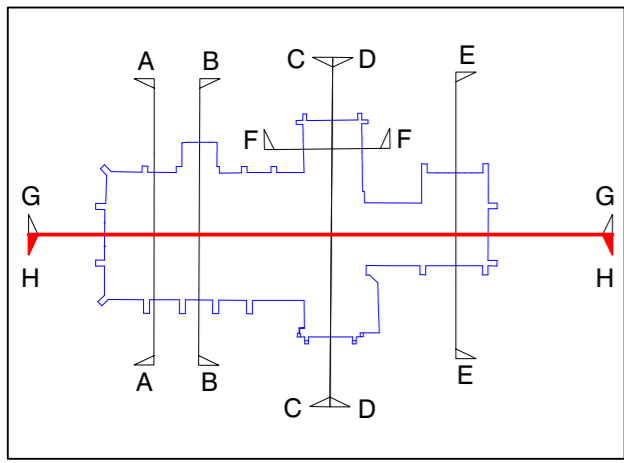

X KEY PLAN

 



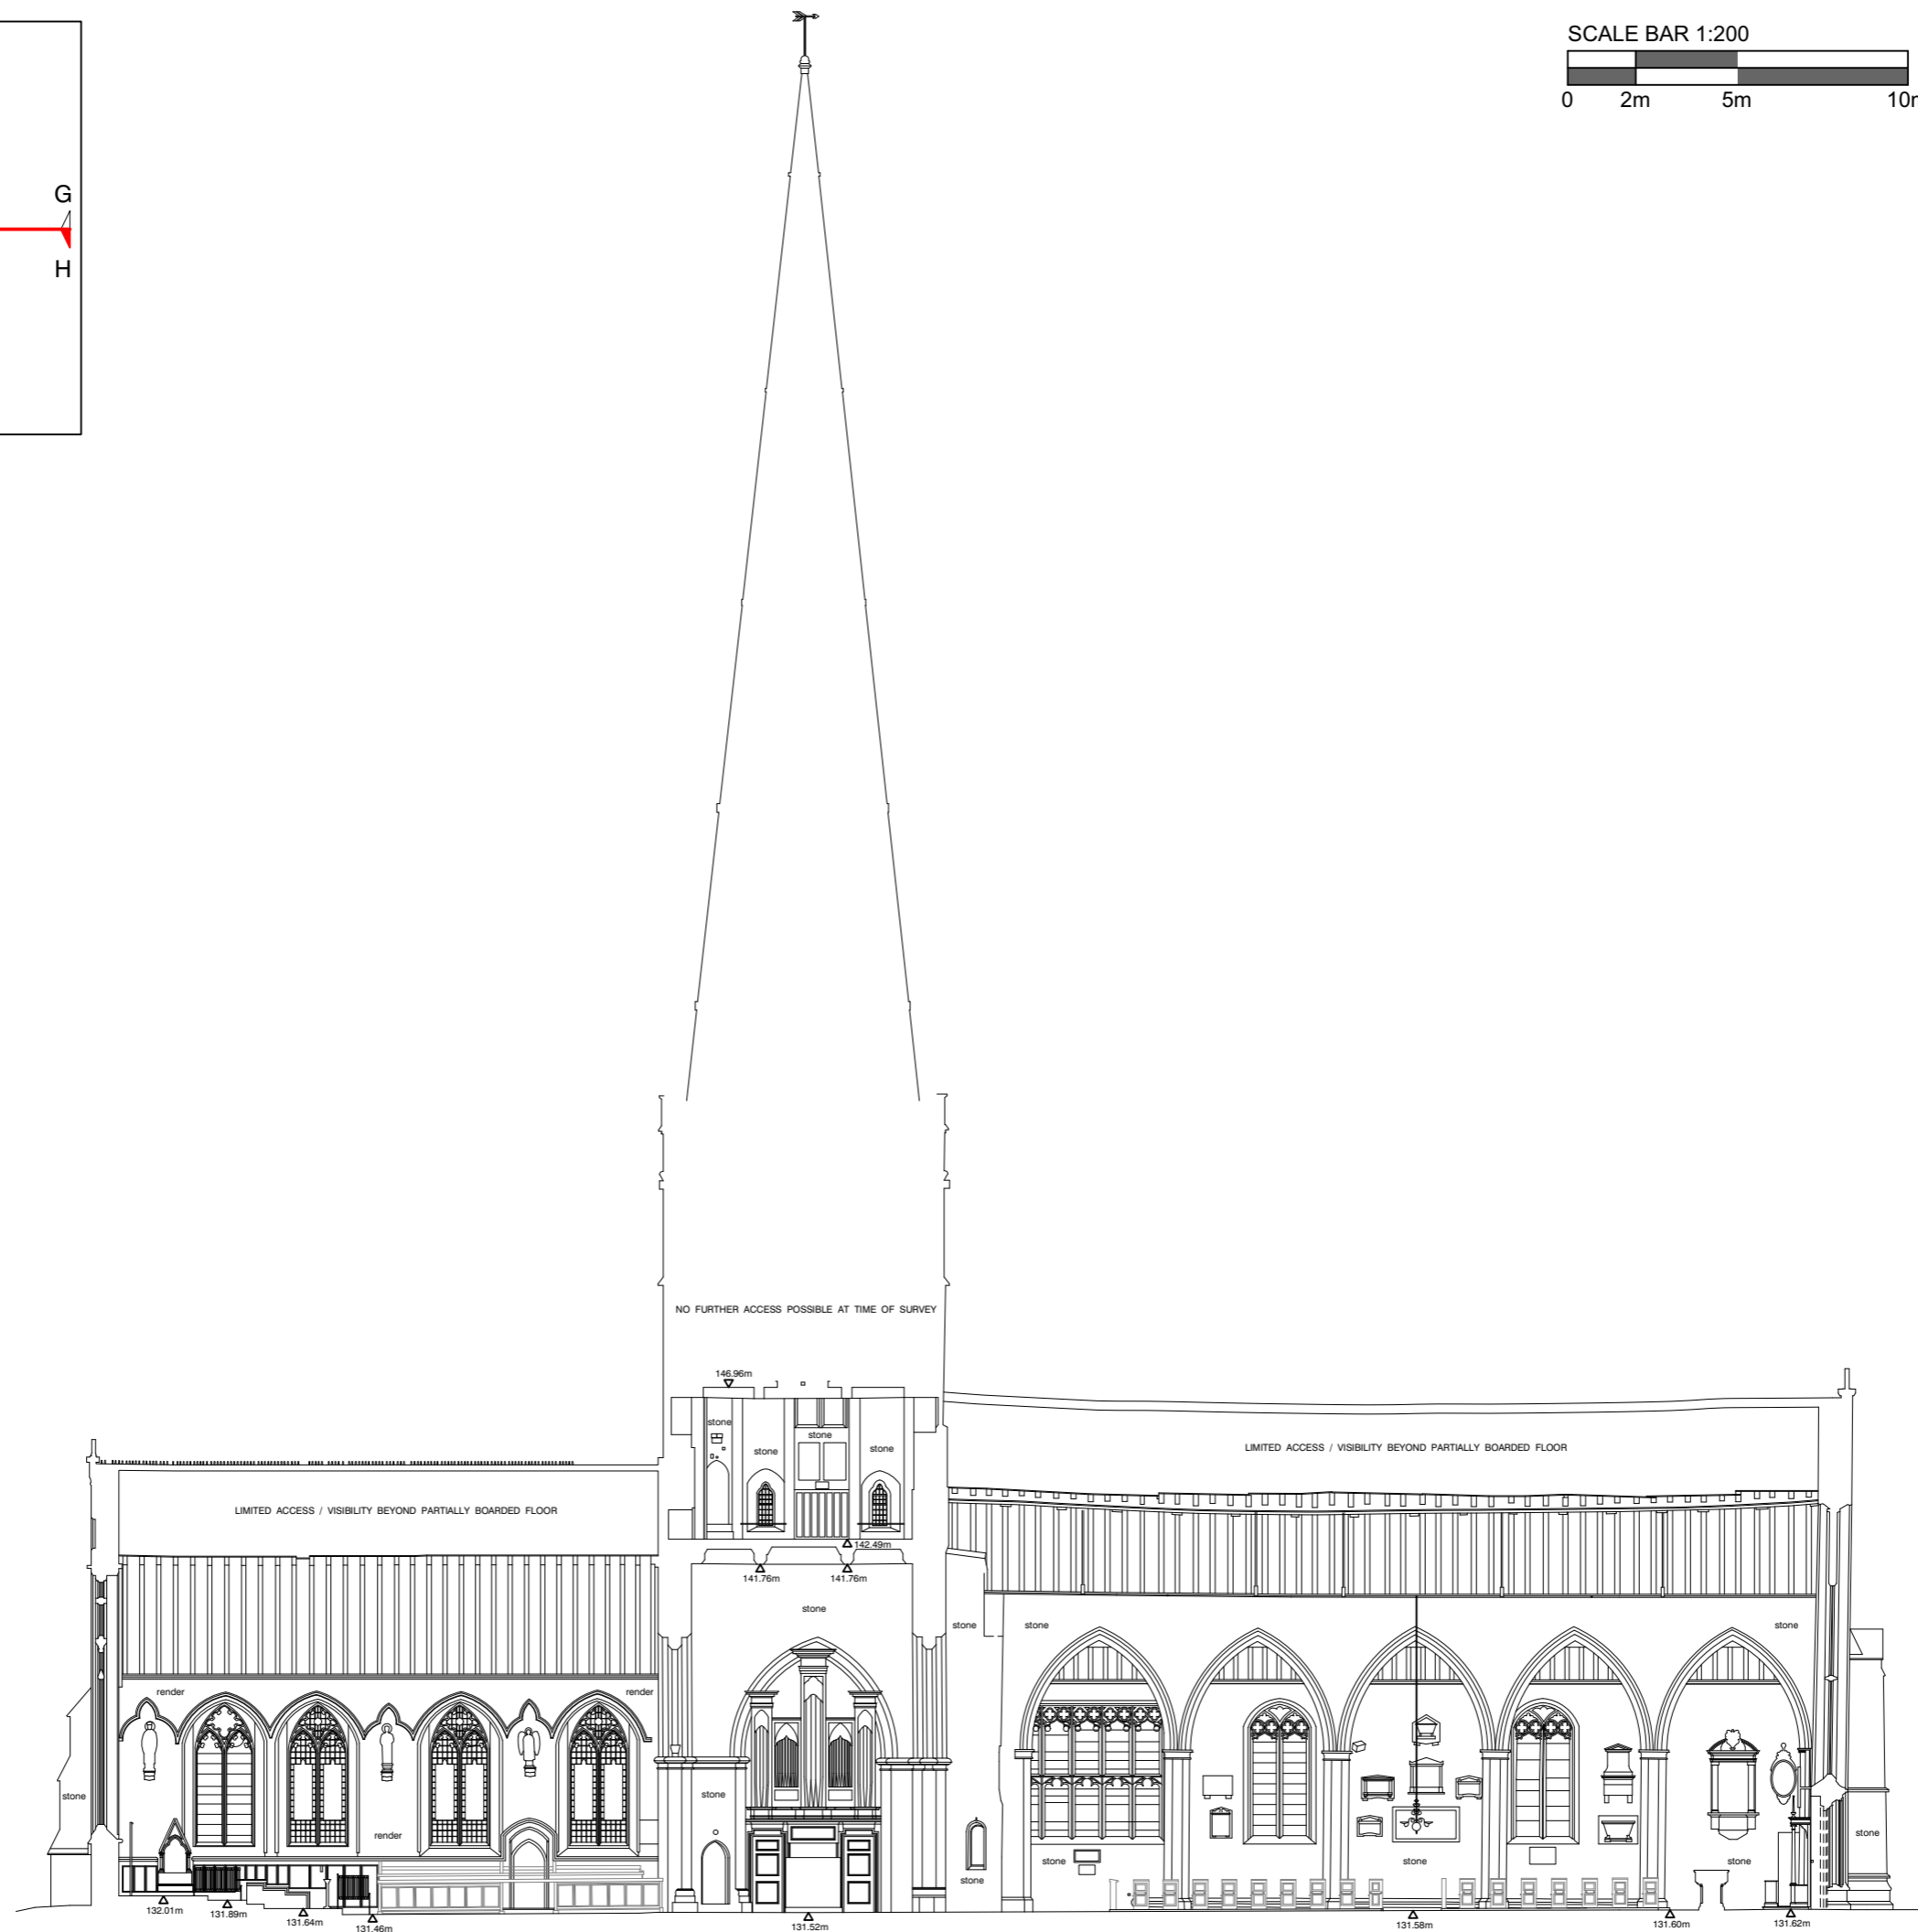



THIS DRAWING IS BASED ON DIMENSIONAL SURVEY INFORMATION PROVIDED BY OTHERS. THE ARCHITECT CANNOT ACCEPT RESPONSIBILITY FOR THE ACCURACY OF THIS SURVEY INFORMATION. THIS DRAWING SHOULD BE READ IN CONJUNCTION WITH ALL RELEVANT DRAWINGS, SPECIFICATIONS, SCHEDULES AND OTHER CONTRACT INFORMATION ISSUED BY THE ARCHITECT, STRUCTURAL ENGINEER, SERVICES ENGINEER AND ANY OTHER CONSULTANT EMPLOYED OR RETAINED BY THE EMPLOYER IN RESPECT OF THESE WORKS. REPORT ANY DISCREPANCIES, CONFLICTS, ERRORS OR OMISSIONS TO THE CA AND SEEK DIRECTIONS BEFORE PROCEEDING. ONLY DRAWINGS SHOWN WITH STATUS 'CONSTRUCTION' ARE TO BE USED FOR CONSTRUCTION. IN THE CASE OF NEW WORKS, ALL DIMENSIONS SHOWN ARE TO THE FACE OF MASONRY, THE CENTRE LINE OF STRUCTURAL STEEL MEMBERS, OR THE FINISHED FACE OF STUD PARTITIONS, UNLESS NOTED OTHERWISE. CONFIRM ALL DIMENSIONS AND LEVELS ON SITE PRIOR TO COMMENCING WORK. IF IN DOUBT ASK! DO NOT SCALE FROM THIS DRAWING. USE ONLY FIGURED DIMENSIONS. THIS DRAWING REMAINS THE COPYRIGHT OF BURRELL FOLEY FISHER LLP



1 EXISTING SECTION H-H
Scale: 1:200

P01 FACULTY APPLICATION 16/08/2024
 REV: NOTES: BY/CHKD: DATE:
 DRAWING STATUS:
PRELIMINARY
 DO NOT SCALE OFF THIS DRAWING.
BURRELL FOLEY FISHER
 ARCHITECTS AND URBAN DESIGNERS
 STUDIO 9 14 SOUTHGATE ROAD LONDON N1 3LY
 TEL: 020 7600 8114
 www.bff-architects.co.uk mail@bff-architects.co.uk
 JOB:
 ST ALPHEGE, SOLIHULL
 FOR:
 SOLIHULL PARISH
 AT:
 CHURCH HILL ROAD, SOLIHULL, B91 3RQ
 DRAWING TITLE:
 EXISTING SECTION HH
 DATE: APRIL 24 SCALE: 1:200@A3
 JOB NO: BFF/1640 DRAWN BY: XX CHECKED BY: XX
 DWG NO: 1640-ORIG-4LDS4LY-TYPE-ROLE-SHEET NO.-QP-REV1
 1640-BFF-ZZ-ZZ-DR-A-0503 -P01
 Copyright

- KEY**
-  Existing path / road
 -  New paved entrance area
 -  New pathway / surface in resin-bound gravel
 -  Entrance for general use
 -  Secondary entrance - rarely used
 -  Tree to be removed
 - 131.70 Existing level

RESIN-BOUND GRAVEL IN WIDENED AREA AROUND WEST ENTRANCE

NEW FOUL DRAINAGE RUN BELOW LINE OF NEW PATH (POSITION OF ROUTE THROUGH CHURCH WALL TO BE DETERMINED)

DEAD TREE REMOVED

FUTURE PATHWAY TO LINK WEST ENTRANCE WITH PARISH CENTRE

POSITION OF FUTURE OPENING THROUGH CHURCHYARD WALL

PROPOSED CONTEMPLATION GARDEN AND FUTURE PEDESTRIAN LINK TO NORTH ENTRANCE OF OLIVER BIRD HALL

THIS DRAWING IS BASED ON DIMENSIONAL SURVEY INFORMATION PROVIDED BY OTHERS. THE ARCHITECT CANNOT ACCEPT RESPONSIBILITY FOR THE ACCURACY OF THIS SURVEY INFORMATION. THIS DRAWING SHOULD BE READ IN CONJUNCTION WITH ALL RELEVANT DRAWINGS, SPECIFICATIONS, SCHEDULES AND OTHER CONTRACT INFORMATION ISSUED BY THE ARCHITECT, STRUCTURAL ENGINEER, SERVICES ENGINEER AND ANY OTHER CONSULTANT EMPLOYED OR RETAINED BY THE EMPLOYER IN RESPECT OF THESE WORKS. REPORT ANY DISCREPANCIES, CONFLICTS, ERRORS OR OMISSIONS TO THE CA AND SEEK DIRECTIONS BEFORE PROCEEDING. ONLY DRAWINGS SHOWN WITH STATUS 'CONSTRUCTION' ARE TO BE USED FOR CONSTRUCTION. IN THE CASE OF NEW WORKS, ALL DIMENSIONS SHOWN ARE TO THE FACE OF MASONRY, OR THE FINISHED FACE OF STRUCTURAL STEEL MEMBERS, OR THE FINISHED FACE OF STUD PARTITIONS, UNLESS NOTED OTHERWISE. CONFIRM ALL DIMENSIONS AND LEVELS ON SITE PRIOR TO COMMENCING WORK. IF IN DOUBT ASK! DO NOT SCALE FROM THIS DRAWING; USE ONLY FIGURED DIMENSIONS. THIS DRAWING REMAINS THE COPYRIGHT OF BURRELL FOLEY FISCHER LLP

P04	UPDATED FACULTY APPLICATION	24/10/2025
P03	UPDATED FOR FACULTY APPLICATION	17/01/2025
P02	FACULTY APPLICATION	29/08/2024
P01	FACULTY APPLICATION	16/08/2024
REV:	NOTES:	BY/CHKD: DATE:

PRELIMINARY
DO NOT SCALE OFF THIS DRAWING

BURRELL FOLEY FISCHER
ARCHITECTS AND URBAN DESIGNERS

STUDIO 9 · 14 SOUTHGATE ROAD · LONDON · N1 3LY
TEL : 020 7629 6114
www.bffarchitects.co.uk mail@bffarchitects.co.uk


JOB:
ST ALPHEGE, SOLIHULL

FOR:
SOLIHULL PARISH

AT:
CHURCH HILL ROAD, SOLIHULL, B91 3RQ

DRAWING TITLE:
PROPOSED LANDSCAPE PLAN

DATE: APRIL 24	SCALE: NTS@A3
JOB NO: BFF/1640	DRAWN BY: XX
DWG NO. (JOB-ORIG-DRG-VL-TYPE-ROLE-SHEET NO.-OP-REV.) 1640-BFF-ZZ-00-DR-A-0200	CHECKED BY: XX
Copyright	-P04

 

THIS DRAWING IS BASED ON DIMENSIONAL SURVEY INFORMATION PROVIDED BY OTHERS. THE ARCHITECT CANNOT ACCEPT RESPONSIBILITY FOR THE ACCURACY OF THIS SURVEY INFORMATION.

THIS DRAWING SHOULD BE READ IN CONJUNCTION WITH ALL RELEVANT DRAWINGS, SPECIFICATIONS, SCHEDULES AND OTHER CONTRACT INFORMATION ISSUED BY THE ARCHITECT, STRUCTURAL ENGINEER, SERVICES ENGINEER AND ANY OTHER CONSULTANT EMPLOYED OR RETAINED BY THE EMPLOYER IN RESPECT OF THESE WORKS. REPORT ANY DISCREPANCIES, CONFLICTS, ERRORS OR OMISSIONS TO THE CA AND SEEK DIRECTIONS BEFORE PROCEEDING.


ONLY DRAWINGS SHOWN WITH STATUS 'CONSTRUCTION' ARE TO BE USED FOR CONSTRUCTION.

IN THE CASE OF NEW WORKS, ALL DIMENSIONS SHOWN ARE TO THE FACE OF MASONRY, THE CENTRE LINE OF STRUCTURAL STEEL MEMBERS, OR THE FINISHED FACE OF STUD PARTITIONS, UNLESS NOTED OTHERWISE.

CONFIRM ALL DIMENSIONS AND LEVELS ON SITE PRIOR TO COMMENCING WORK. IF IN DOUBT ASK!

DO NOT SCALE FROM THIS DRAWING. USE ONLY FIGURED

BURRELL FOLEY FISCHER LLP

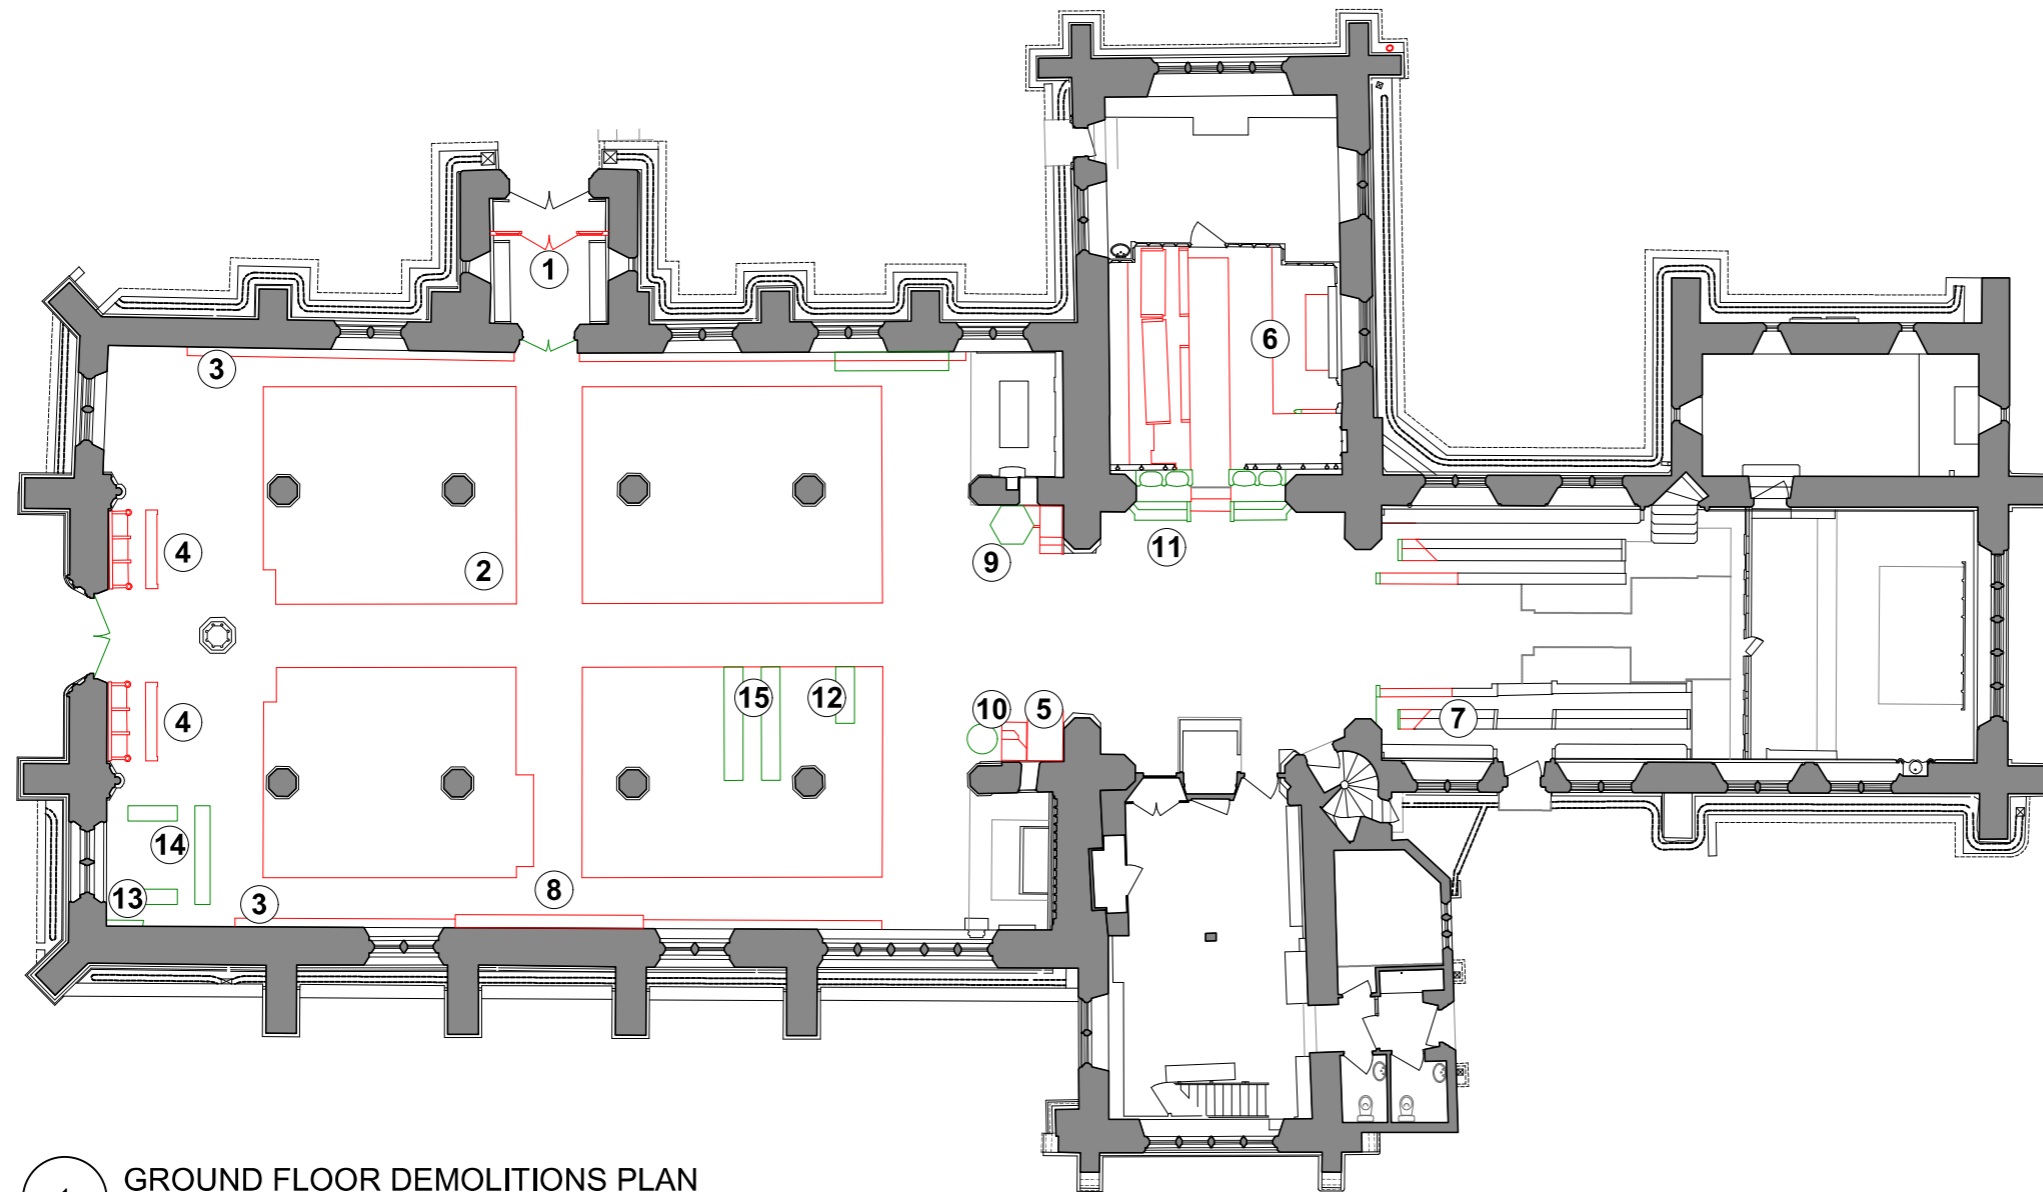

1 GROUND FLOOR DEMOLITIONS PLAN
Scale: 1:200

KEY

Fittings to be removed shown red

- 1 North entrance glazed screen (replaced in same location)
- 2 Fixed pews & pew islands (2no. pews retained and reused along side walls)
- 3 Perimeter heating pipes
- 4 Wardens' Stalls (incorporating Roll of Rectors)
- 5 Rector's stall & lectern steps
- 6 St Katherine's Chapel fittings (pews removed; altar table to be adapted)
- 7 Choir stalls (to be adapted)
- 8 Book stall (to be replaced)

Fittings to be relocated shown green

- 9 Pulpit (base to be adapted to allow relocation)
- 10 Eagle lectern
- 11 Server stalls
- 12 Mayoral pew with decorative end panels
- 13 Greswolde ledger stone set vertically in corner (to be moved to north wall of St Thomas Chapel)
- 14 Children's corner furniture
- 15 2no. existing pews retained
- Pew inscriptions to be relocated to side walls.

NB. Loose fittings to be removed / replaced

- Hassocks
- Funeral candles (6no.)

P05	UPDATED FACULTY APPLICATION	24/10/2025
P04	UPDATED PROPOSALS FOR PULPIT AND PEWS	17/02/2025
P03	MINOR UPDATES	25/11/2024
P02	FACULTY APPLICATION	29/08/2024
P01	FACULTY APPLICATION	16/08/2024
REV:	NOTES:	BY/CHKD. DATE:

PRELIMINARY

DO NOT SCALE OFF THIS DRAWING

BURRELL FOLEY FISCHER
ARCHITECTS AND URBAN DESIGNERS

STUDIO 9 - 14 SOUTHGATE ROAD - LONDON - N1 3LJ
TEL: 020 7620 6114
www.bffarchitects.co.uk mail@bffarchitects.co.uk


JOB:
ST ALPHEGE, SOLIHULL

FOR:
SOLIHULL PARISH

AT:
CHURCH HILL ROAD, SOLIHULL, B91 3RQ


DRAWING TITLE:
GROUND FLOOR DEMOLITIONS PLAN

DATE: APRIL 24	SCALE: 1:200@A3
JOB NO: BFF/1640	DRAWN BY: XX
	CHECKED BY: XX
DWG NO. (A03-ORIG-BLOCK-VL-TYPE-ROLE-SHEET NO.-OF-REV.) 1640-BFF-ZZ-00-DR-A-0205 -P05	
Copyright	

 

THIS DRAWING IS BASED ON DIMENSIONAL SURVEY INFORMATION PROVIDED BY OTHERS. THE ARCHITECT CANNOT ACCEPT RESPONSIBILITY FOR THE ACCURACY OF THIS SURVEY INFORMATION.
 THIS DRAWING SHOULD BE READ IN CONJUNCTION WITH ALL RELEVANT DRAWINGS, SPECIFICATIONS, SCHEDULES AND OTHER CONTRACT INFORMATION ISSUED BY THE ARCHITECT, STRUCTURAL ENGINEER, SERVICES ENGINEER AND ANY OTHER CONSULTANT EMPLOYED OR RETAINED BY THE EMPLOYER IN RESPECT OF THESE WORKS. REPORT ANY DISCREPANCIES, CONFLICTS, ERRORS OR OMISSIONS TO THE CA AND SEEK DIRECTIONS BEFORE PROCEEDING.
 ONLY DRAWINGS SHOWN WITH STATUS 'CONSTRUCTION' ARE TO BE USED FOR CONSTRUCTION.
 IN THE CASE OF NEW WORKS, ALL DIMENSIONS SHOWN ARE TO THE FACE OF MASONRY, THE CENTRE LINE OF STRUCTURAL STEEL MEMBERS, OR THE FINISHED FACE OF STUD PARTITIONS, UNLESS NOTED OTHERWISE.
 CONFIRM ALL DIMENSIONS AND LEVELS ON SITE PRIOR TO COMMENCING WORK. IF IN DOUBT ASK!
 DO NOT SCALE FROM THIS DRAWING. USE ONLY FIGURED

BURRELL FOLEY FISCHER LLP

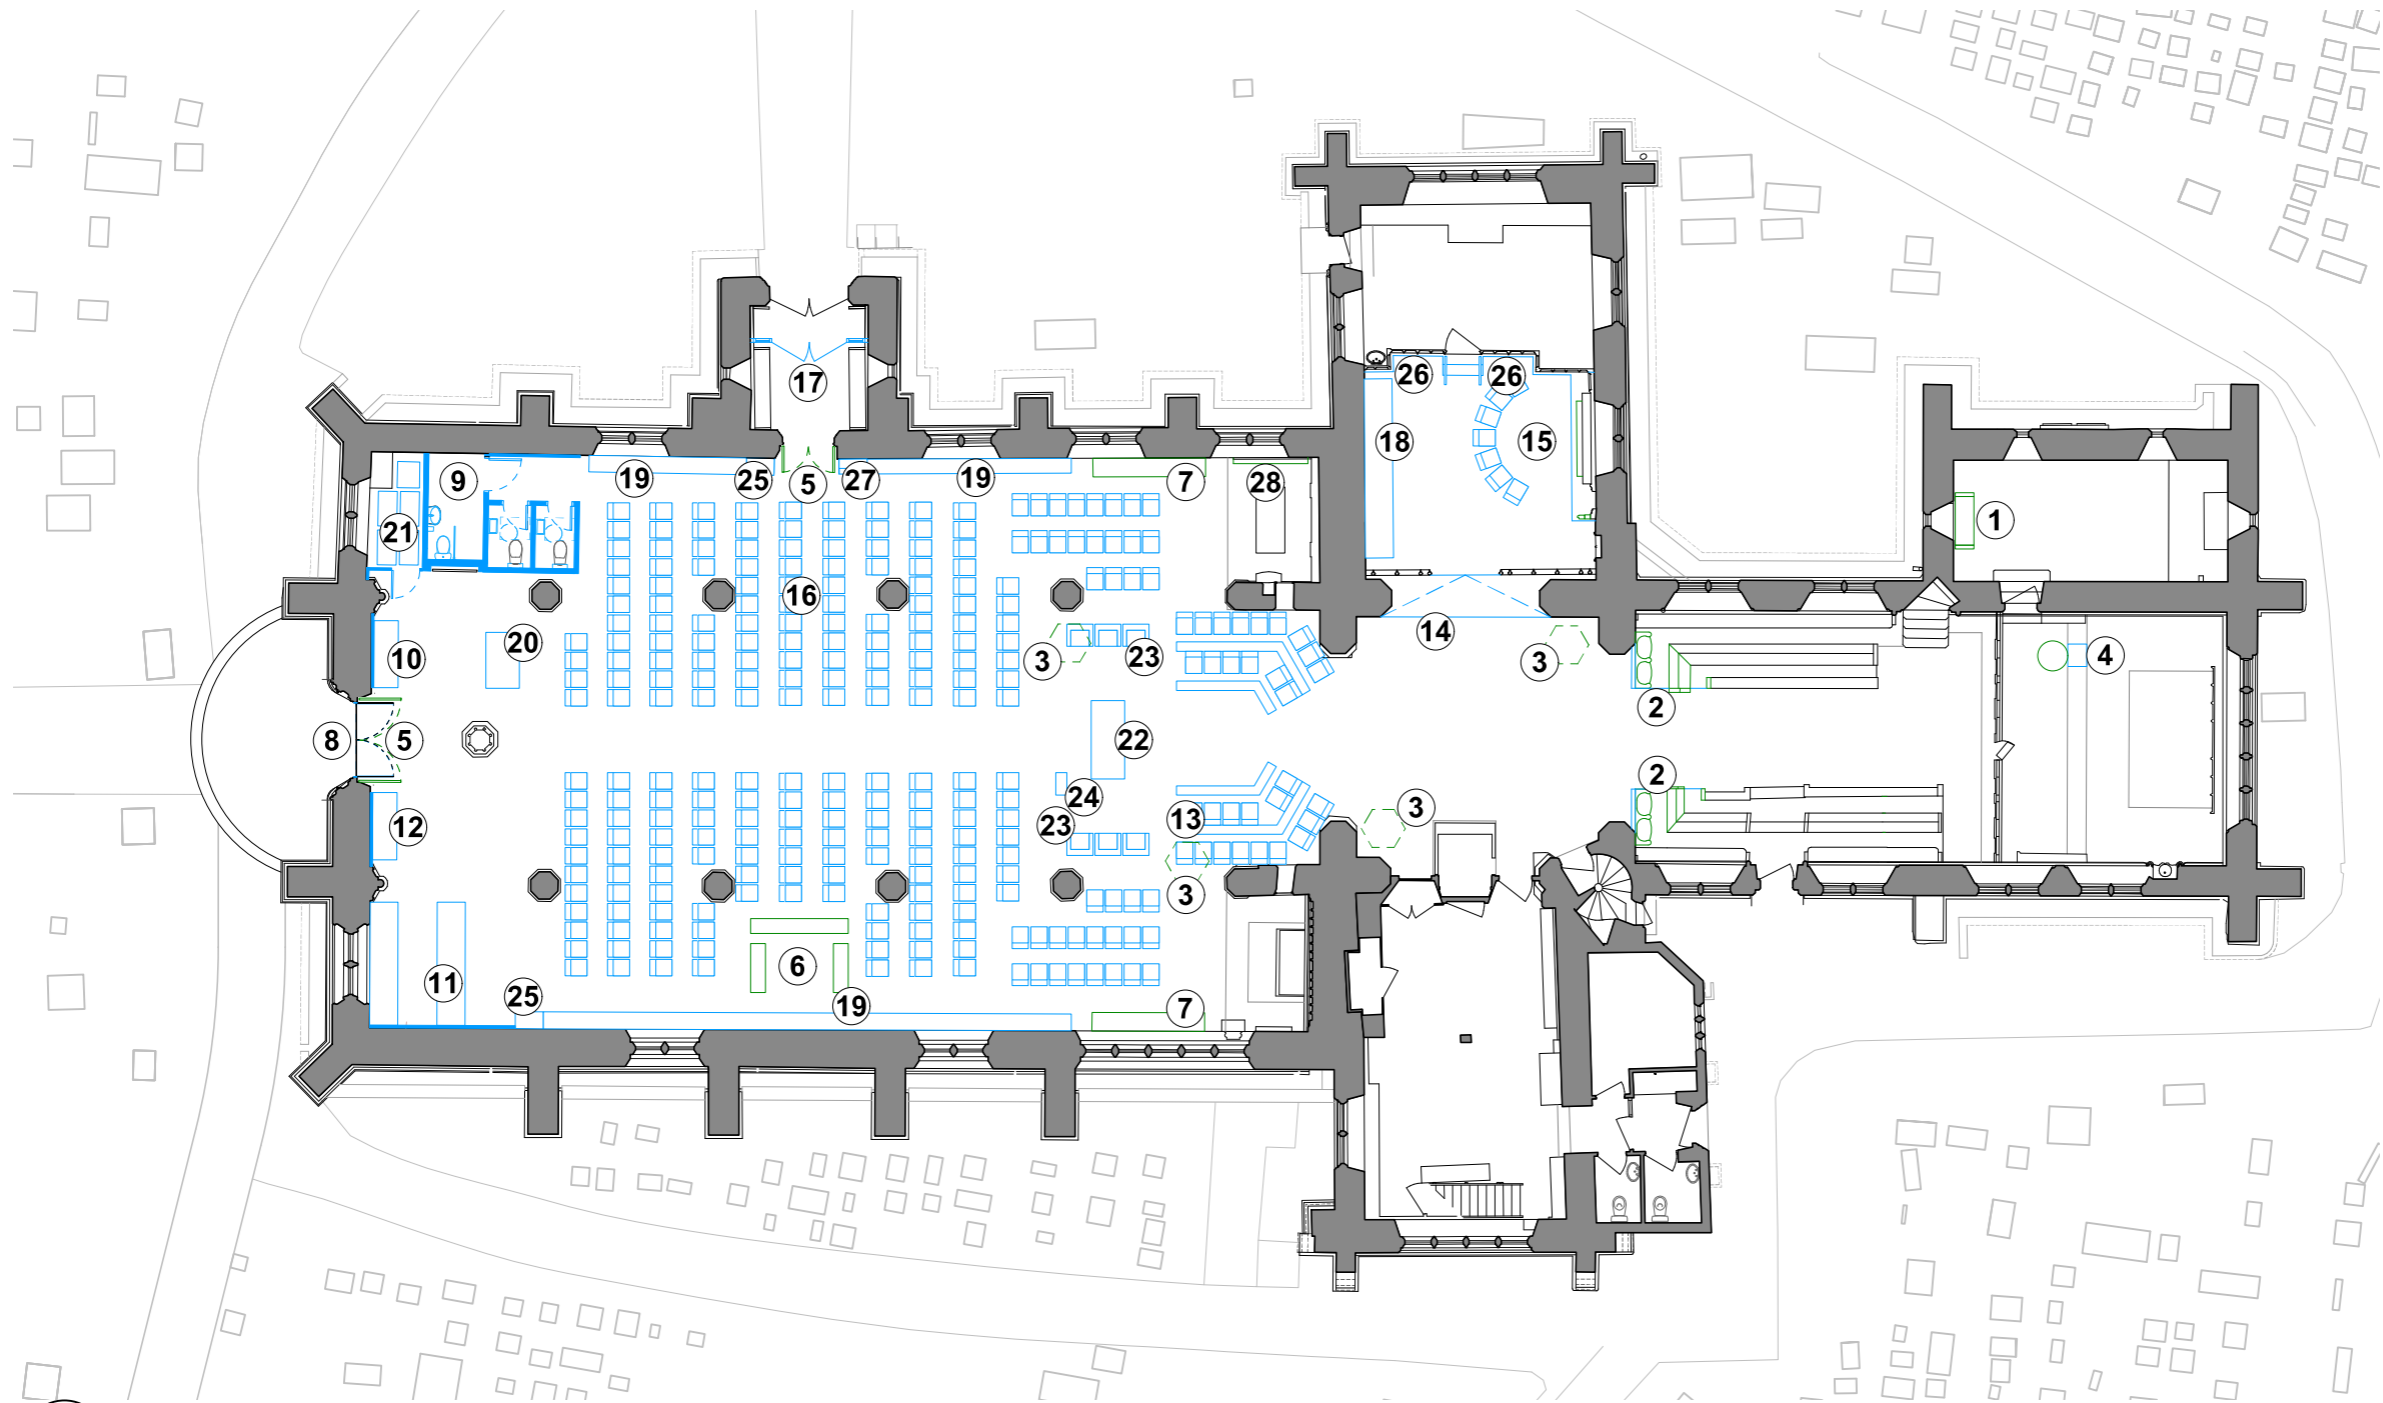

1 PROPOSED GROUND FLOOR PLAN
 Scale: 1:200

KEY

Adaptation of existing elements (shown green)

- 1 Mayoral pew moved to Chapel of St Alphege
- 2 Existing server stalls & choir stalls adapted
- 3 Pulpit adapted to allow relocation to multiple positions
- 4 Eagle lectern relocated
- 5 Existing north & west doors adapted
- 6 Children's area relocated (existing furniture restrained to match new)
- 7 2no. pews and all pew inscriptions to be relocated to side walls
- 28 Greswolde ledger stone moved to north wall of St Thomas Chapel (to mirror second Greswolde stone in St Anthony Chapel)

New elements (shown blue)

- 8 New glazed doors fitted within existing doors at west entrance
- 9 New WCs
- 10 Welcome desk
- 11 Served & counter
- 12 Book stall
- 13 New choir stalls
- 14 Ramp into north transept
- 15 Flexible flat-floor / meeting space
- 16 Fixed pews replaced with loose seating
- 17 North entrance glazed screen & doors replaced
- 18 Storage cupboards
- 19 Fixed seating over perimeter heating with interpretation boards above
- 20 Moveable AV desk
- 21 Chair / table storage
- 22 New altar location
- 23 Altar party chairs
- 24 New lectern / legillum
- 25 Book cupboards (hymn books & bibles)
- 26 Roll of Rectors board
- 27 Housing for lighting controls

P05	UPDATED FACULTY APPLICATION	24/10/2025
P04	UPDATES TO PROPOSALS FOR PULPIT AND PEWS	17/02/2025
P03	UPDATES TO NORTH ENTRANCE, MAYORAL PEW & LEDGER STONE	25/11/2024
P02	FACULTY APPLICATION	29/08/2024
P01	FACULTY APPLICATION	16/08/2024
REV:	NOTES:	BY/CHKD: DATE:

PRELIMINARY
 DO NOT SCALE OFF THIS DRAWING
BURRELL | FOLEY | FISCHER
 ARCHITECTS AND URBAN DESIGNERS

STUDIO 9 - 14 SOUTHGATE ROAD - LONDON - N1 3LY
 TEL: 020 7620 6114
 www.bfarchitects.co.uk mail@bfarchitects.co.uk

JOB:
 ST ALPHEGE, SOLIHULL


FOR:
 SOLIHULL PARISH

AT:
 CHURCH HILL ROAD, SOLIHULL, B91 3RQ


DRAWING TITLE:
 PROPOSED GROUND FLOOR PLAN

DATE: APRIL 24	SCALE: 1:200@A3	CHECKED BY: XX
JOB NO: BFF/1640	DRAWN BY: XX	CHECKED BY: XX
DWG NO: 1640-BFF-ZZ-00-DR-A-0210		-P05

Copyright

 

THIS DRAWING IS BASED ON DIMENSIONAL SURVEY INFORMATION PROVIDED BY OTHERS. THE ARCHITECT CANNOT ACCEPT RESPONSIBILITY FOR THE ACCURACY OF THIS SURVEY INFORMATION. THIS DRAWING SHOULD BE READ IN CONJUNCTION WITH ALL RELEVANT DRAWINGS, SPECIFICATIONS, SCHEDULES AND OTHER CONTRACT INFORMATION ISSUED BY THE ARCHITECT, STRUCTURAL ENGINEER, SERVICES ENGINEER AND ANY OTHER CONSULTANT EMPLOYED OR RETAINED BY THE EMPLOYER IN RESPECT OF THESE WORKS. REPORT ANY DISCREPANCIES, CONFLICTS, ERRORS OR OMISSIONS TO THE CA AND SEEK DIRECTIONS BEFORE PROCEEDING. ONLY DRAWINGS SHOWN WITH STATUS 'CONSTRUCTION' ARE TO BE USED FOR CONSTRUCTION. IN THE CASE OF NEW WORKS, ALL DIMENSIONS SHOWN ARE TO THE FACE OF MASONRY, THE CENTRE LINE OF STRUCTURAL STEEL MEMBERS, OR THE FINISHED FACE OF STUD PARTITIONS, UNLESS NOTED OTHERWISE. CONFIRM ALL DIMENSIONS AND LEVELS ON SITE PRIOR TO COMMENCING WORK. IF IN DOUBT ASK. DO NOT SCALE FROM THIS DRAWING. USE ONLY FIGURED DIMENSIONS. THIS DRAWING REMAINS THE COPYRIGHT OF BURRELL FOLEY FISCHER LLP

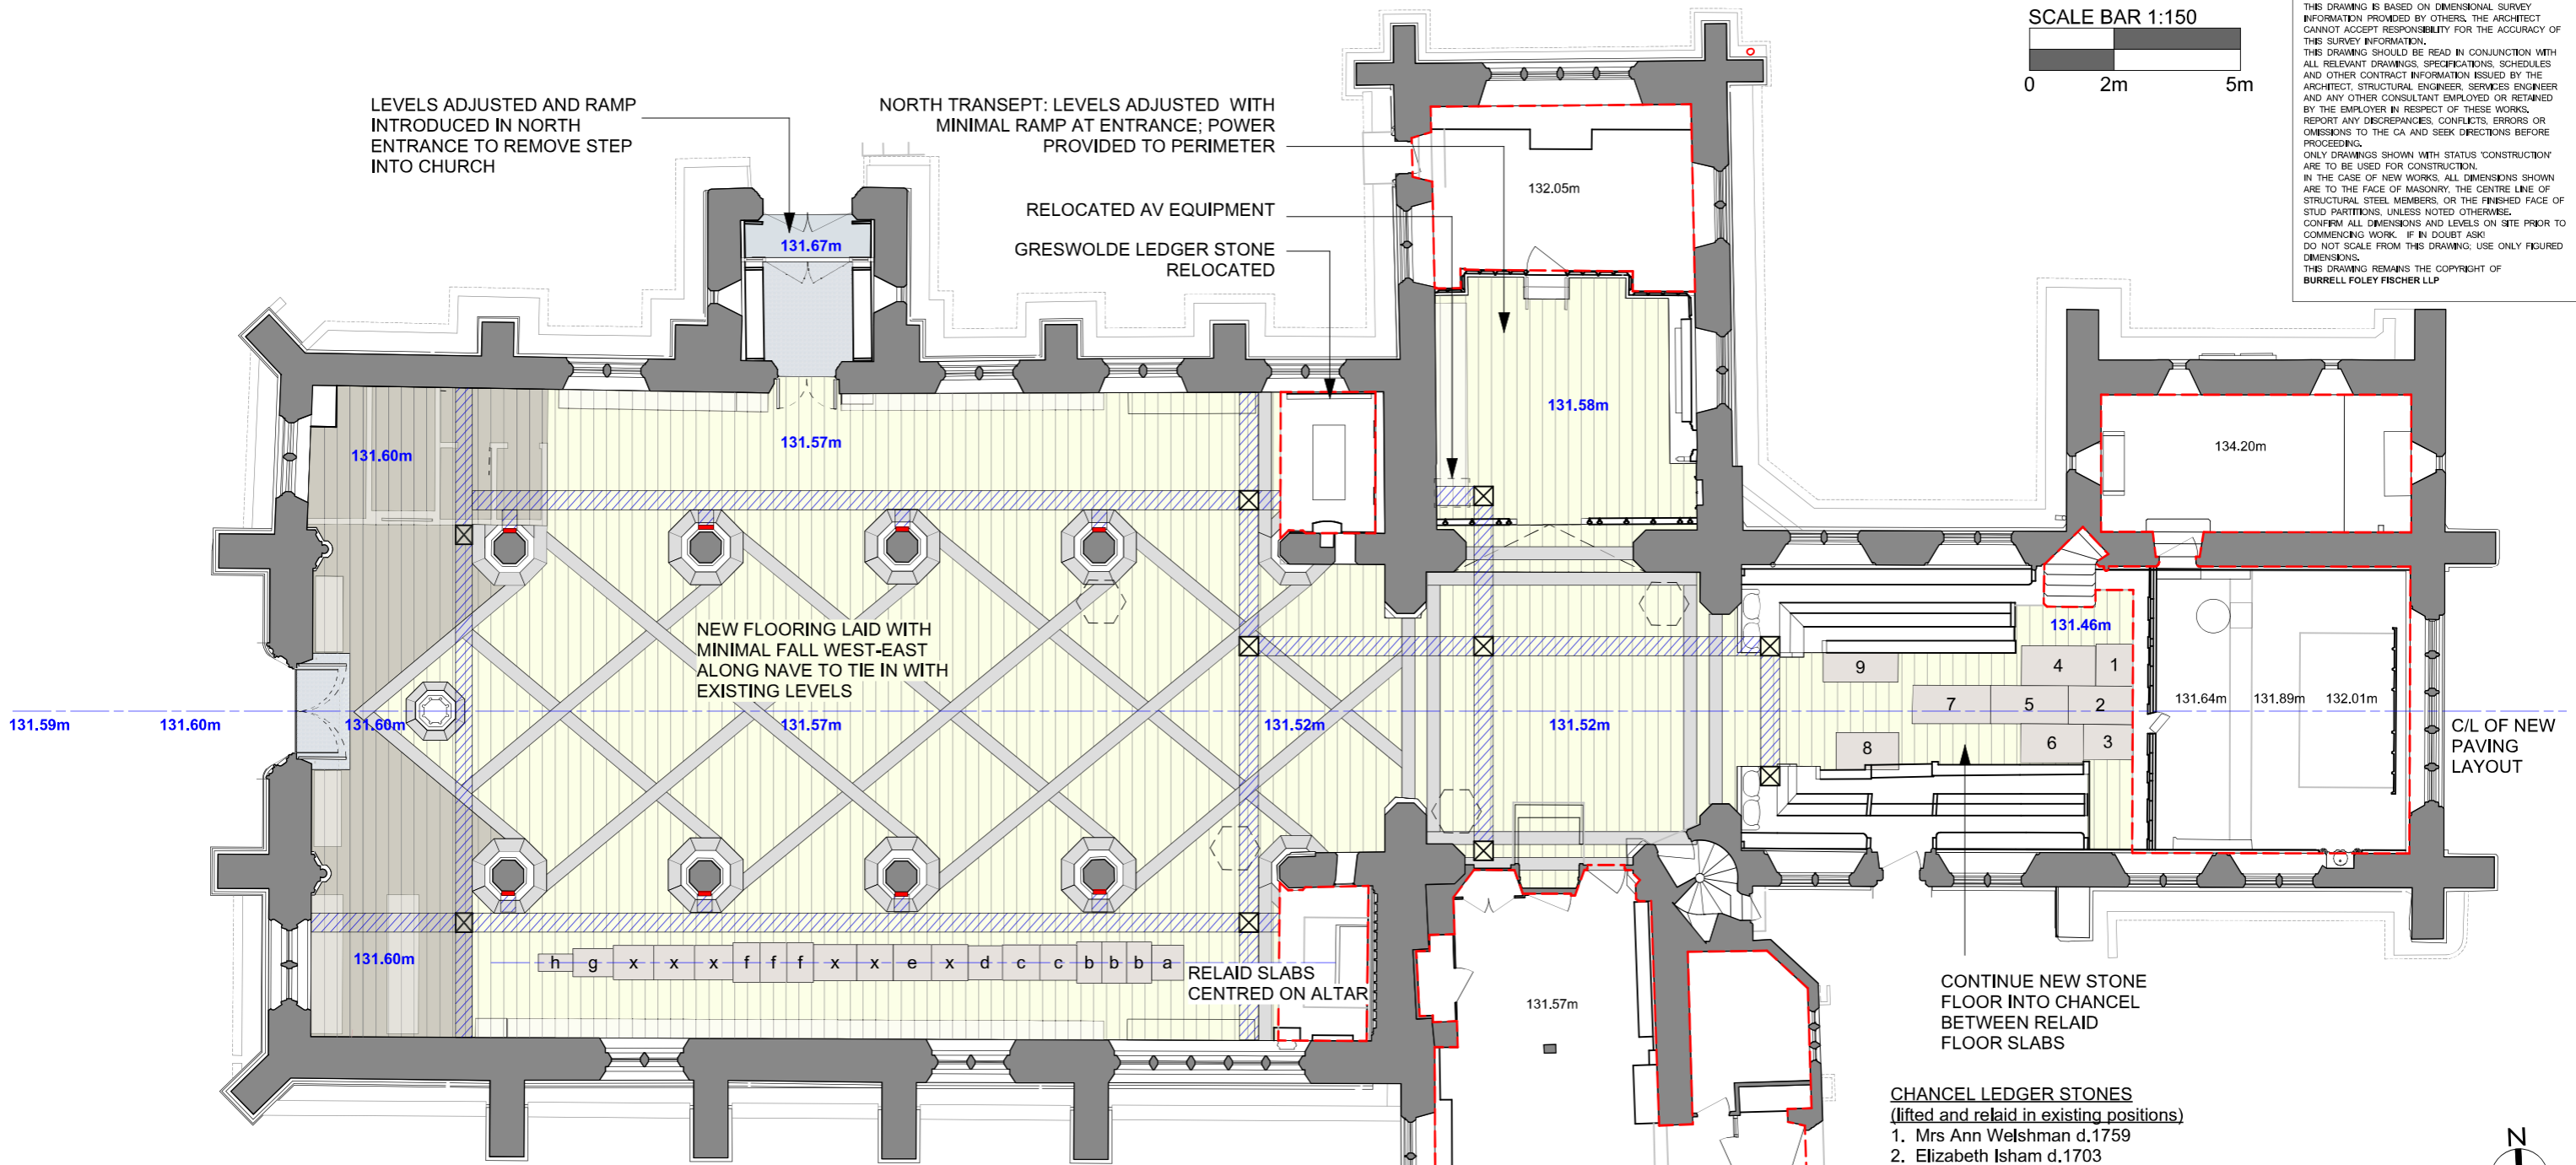


KEY TO FLOOR FINISHES

- WARM NEUTRAL HONED STONE FLOORING 600x300x30mm
- CONTRAST RIVEN STONE CUT TO SUIT PATTERN
- DARK-TONED HONED STONE
- BARRIER MATTING
- SERVICE TRENCH - INDICATIVE POSITION (to be coordinated with u/f heating)
- ACCESS PANEL SET INTO FLOORING
- SOCKET POSITION
- AREA OUT OF SCOPE
- 131.52m PROPOSED FINISHED FLOOR LEVEL

MOVEMENT JOINT REQUIREMENTS & LOCATIONS TBC

1 PROPOSED FLOOR FINISHES PLAN
Scale: 1:150

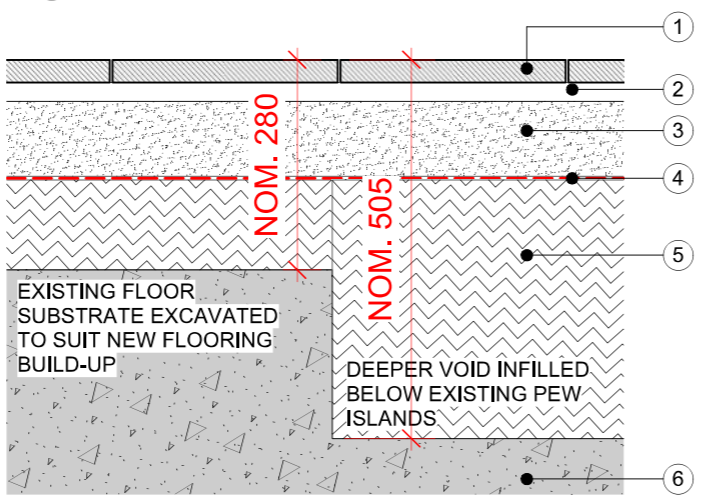

2 PROPOSED FLOOR BUILD-UP
Scale: 1:10

KEY TO FLOOR DETAIL

- 30mm THICK STONE SLAB WITH 4mm JOINTS
- BEDDING
- 100mm LIME/SAND SCREED
- UNDERFLOOR HEATING LAID ON GEOTEXTILE
- INSULATION (THICKNESS VARIES)
- EXISTING SUBSTRATE

NB. ALL DEPTHS ARE NOMINAL - TO BE CONFIRMED DURING DESIGN DEVELOPMENT

- CHANCEL LEDGER STONES**
(lifted and relaid in existing positions)
- Mrs Ann Welshman d.1759
 - Elizabeth Isham d.1703
Henry Isham d.1703
 - Thomas Welshman d.1774
Mary Dolphin d.1808
James Dolphin d.1814
 - James Boyd d.1782
 - Revd. Zaccheus Isham d.1705
 - Ann Dolphin d.1826
Mary Dolphin d.1845
 - Revd. Robert Ladbroke d.1655
 - William Baynton d.1752
Mary Baynton d.1762
 - No inscription

- SOUTH AISLE FLOOR SLABS**
(lifted and relaid to reunite broken slabs)
- Inscription illegible
 - Ann Bratt d.1744
 - John Green d.1716
(slab split into 3 pieces)
 - Elizabeth Doley d.1720
(slab split into 2 pieces)
 - Henry Palmer d.1701
 - William Harper? Harrison?
Chattock Thomas d.1794
Ann d.1800
H.S.E. d.1813
(slab split into 3 pieces)
 - Palmer d.??48
 - Palmer d.1758

UPDATED FACULTY APPLICATION 24/10/2025

P05 APPLICATION 24/10/2025

P04 PULPIT POSITION UPDATED 17/02/2025

UPDATED TO SHOW LEDGER STONES 17/01/2025

P03 STONES 17/01/2025

REV. NOTES: BY/CHKD. DATE:

DRAWING STATUS: PRELIMINARY

BURRELL FOLEY FISCHER
ARCHITECTS AND URBAN DESIGNERS

STUDIO 9 - 14 SOUTHGATE ROAD - LONDON - N1 3LY
TEL: 020 7620 6114
www.bff-architects.co.uk mail@bff-architects.co.uk

JOB: ST ALPHEGE, SOLIHULL

FOR: SOLIHULL PARISH

AT: CHURCH HILL ROAD, SOLIHULL, B91 3RQ


DRAWING TITLE: PROPOSED FLOOR FINISHES PLAN

DATE: APRIL 24 SCALE: 1:150@A3

JOB NO: BFF/1640 DRAWN BY: XX CHECKED BY: XX

DWG NO: 1640-BFF-ZZ-00-DR-A-0211 -P05


Copyright

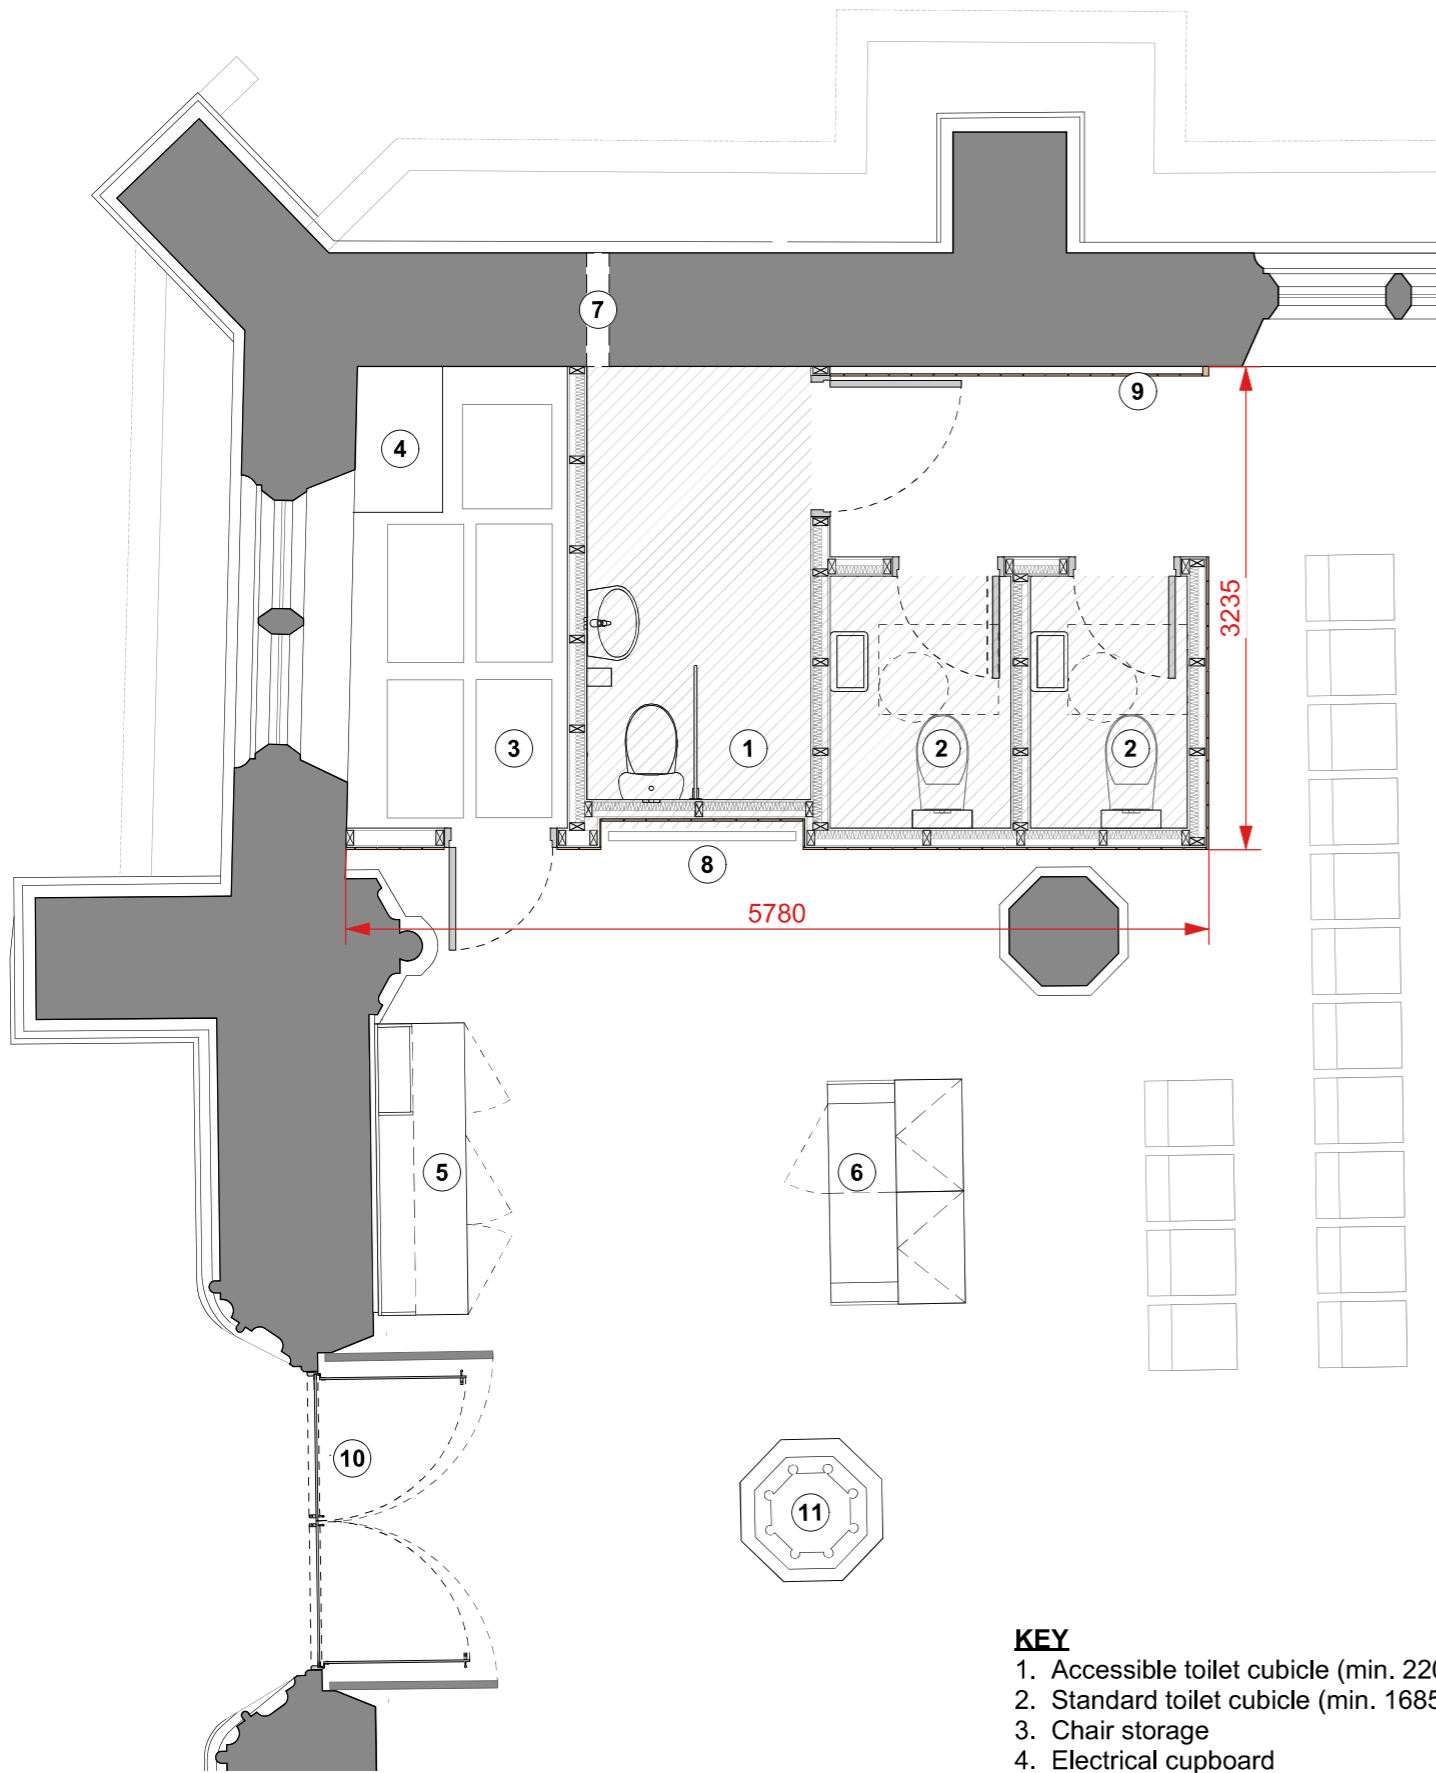


1 PLAN OF NEW TOILET PROVISION
Scale: 1:50

- KEY**
1. Accessible toilet cubicle (min. 2200 x 1500mm)
 2. Standard toilet cubicle (min. 1685 x 1050mm)
 3. Chair storage
 4. Electrical cupboard
 5. Welcome desk
 6. AV desk
 7. Ventilation extract through external wall
 8. Digital screen set into wall
 9. 2m high timber wall panelling
 10. New glazed doors set within historic oak doors
 11. Font retained in existing position

NB. Higher roof (nom. 2.4m) over WCs extends over hatched area

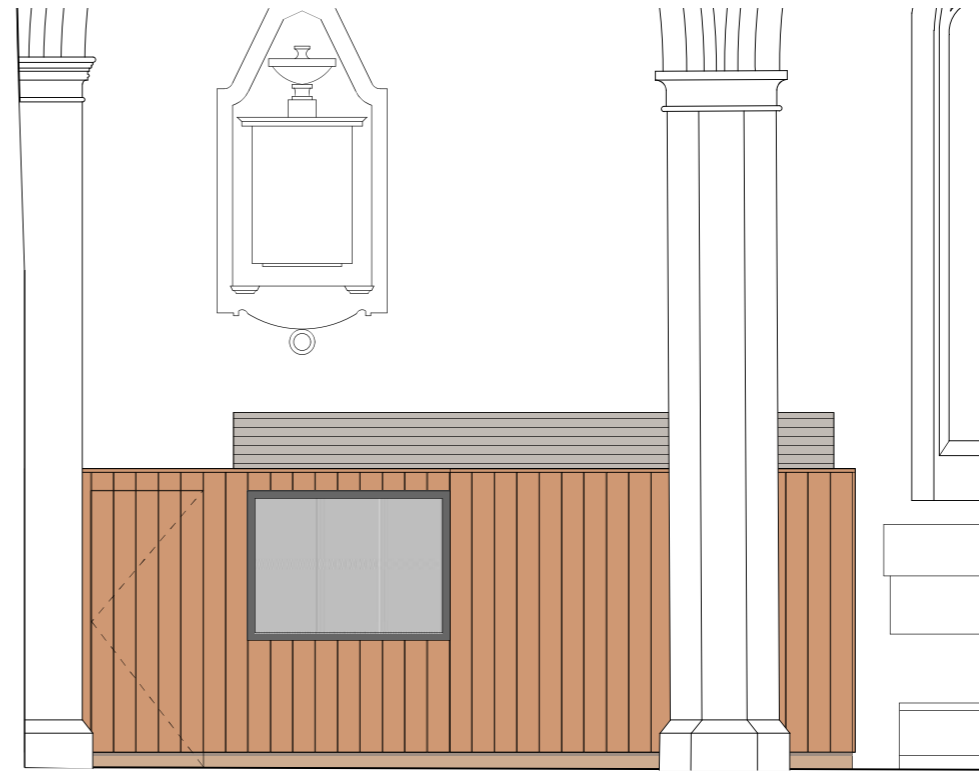

2 NEW TOILET PROVISION - SIDE ELEVATION
Scale: 1:50

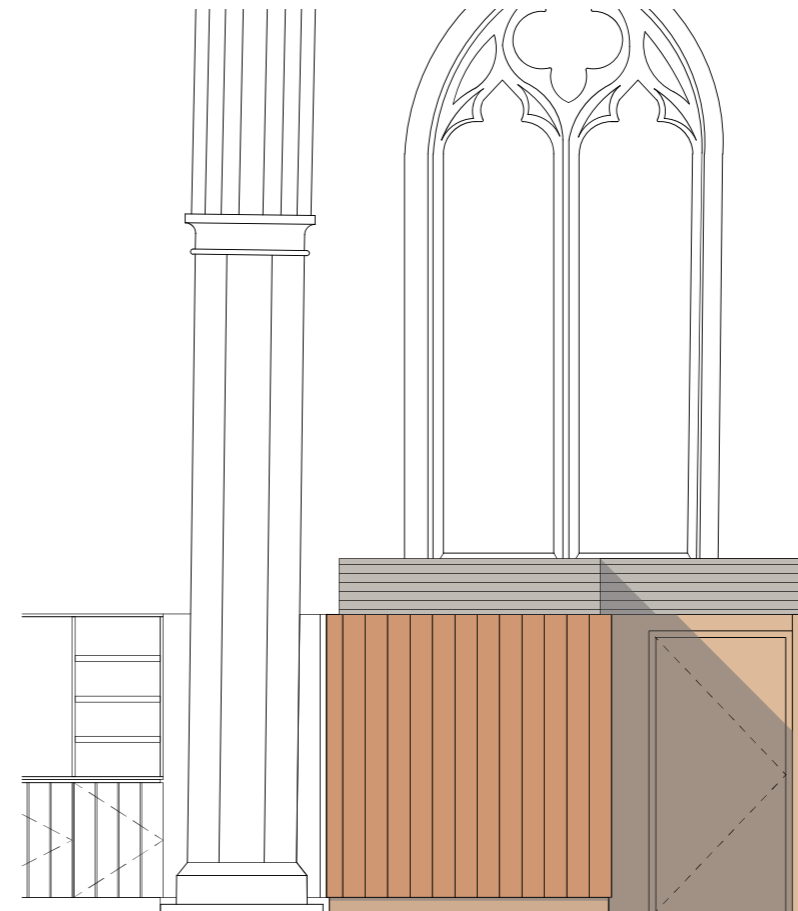

3 NEW TOILET PROVISION - END ELEVATION
Scale: 1:50

SCALE BAR 1:50
0 1m 2.5m

THIS DRAWING IS BASED ON DIMENSIONAL SURVEY INFORMATION PROVIDED BY OTHERS. THE ARCHITECT CANNOT ACCEPT RESPONSIBILITY FOR THE ACCURACY OF THIS SURVEY INFORMATION. THIS DRAWING SHOULD BE READ IN CONJUNCTION WITH ALL RELEVANT DRAWINGS, SPECIFICATIONS, SCHEDULES AND OTHER CONTRACT INFORMATION ISSUED BY THE ARCHITECT, STRUCTURAL ENGINEER, SERVICES ENGINEER AND ANY OTHER CONSULTANT EMPLOYED OR RETAINED BY THE EMPLOYER IN RESPECT OF THESE WORKS. REPORT ANY DISCREPANCIES, CONFLICTS, ERRORS OR OMISSIONS TO THE CA AND SEEK DIRECTIONS BEFORE PROCEEDING. ONLY DRAWINGS SHOWN WITH STATUS 'CONSTRUCTION' ARE TO BE USED FOR CONSTRUCTION. IN THE CASE OF NEW WORKS, ALL DIMENSIONS SHOWN ARE TO THE FACE OF MASONRY, THE CENTRE LINE OF STRUCTURAL STEEL MEMBERS, OR THE FINISHED FACE OF STUD PARTITIONS, UNLESS NOTED OTHERWISE. CONFIRM ALL DIMENSIONS AND LEVELS ON SITE PRIOR TO COMMENCING WORK. IF IN DOUBT ASK. DO NOT SCALE FROM THIS DRAWING. USE ONLY FIGURED

BURRELL FOLEY FISCHER LLP

UPDATED FACILITY APPLICATION 24/10/2025
REV: NOTES: BY/CHKD: DATE:
DRAWING STATUS:

PRELIMINARY
DO NOT SCALE OFF THIS DRAWING
BURRELL FOLEY FISCHER
ARCHITECTS AND URBAN DESIGNERS

STUDIO 9 - 14 SOUTHGATE ROAD - LONDON - N1 3LY
TEL: 020 7620 6114
www.bffarchitects.co.uk mail@bffarchitects.co.uk

JOB:
ST ALPHEGE, SOLIHULL

FOR:
SOLIHULL PARISH


AT:
CHURCH HILL ROAD, SOLIHULL, B91 3RQ

DRAWING TITLE:
NEW TOILET PROVISION

DATE: APRIL 24 SCALE: 1:50@A3
JOB NO: BFF/1640 DRAWN BY: XX CHECKED BY: XX
DWG NO: 1640-BFF-ZZ-00-DR-A-0225 -P01
Copyright

KEY TO MATERIALS


- 01 SANDSTONE
- 02 CLAY TILES
- 03 TERNE-COATED STAINLESS STEEL
- 04 LIMESTONE
- 05 DECORATIVE IRONWORK
- 06 TIMBER DOORS
- 07 NEW GLAZED DOORS FITTED WITHIN EXISTING TIMBER FRAMES

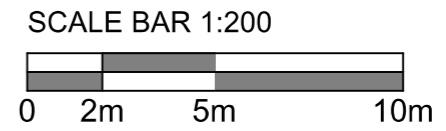


THIS DRAWING IS BASED ON DIMENSIONAL SURVEY INFORMATION PROVIDED BY OTHERS. THE ARCHITECT CANNOT ACCEPT RESPONSIBILITY FOR THE ACCURACY OF THIS SURVEY INFORMATION. THIS DRAWING SHOULD BE READ IN CONJUNCTION WITH ALL RELEVANT DRAWINGS, SPECIFICATIONS, SCHEDULES AND OTHER CONTRACT INFORMATION ISSUED BY THE ARCHITECT, STRUCTURAL ENGINEER, SERVICES ENGINEER AND ANY OTHER CONSULTANT EMPLOYED OR RETAINED BY THE EMPLOYER IN RESPECT OF THESE WORKS. REPORT ANY DISCREPANCIES, CONFLICTS, ERRORS OR OMISSIONS TO THE CA AND SEEK DIRECTIONS BEFORE PROCEEDING. ONLY DRAWINGS SHOWN WITH STATUS 'CONSTRUCTION' ARE TO BE USED FOR CONSTRUCTION. IN THE CASE OF NEW WORKS, ALL DIMENSIONS SHOWN ARE TO THE FACE OF MASONRY, THE CENTRE LINE OF STRUCTURAL STEEL MEMBERS, OR THE FINISHED FACE OF STUD PARTITIONS, UNLESS NOTED OTHERWISE. CONFIRM ALL DIMENSIONS AND LEVELS ON SITE PRIOR TO COMMENCING WORK. IF IN DOUBT ASK!

THIS DRAWING REMAINS THE COPYRIGHT OF BURRELL FOLEY FISCHER LLP

1 WEST ELEVATION - PROPOSED
Scale: 1:200

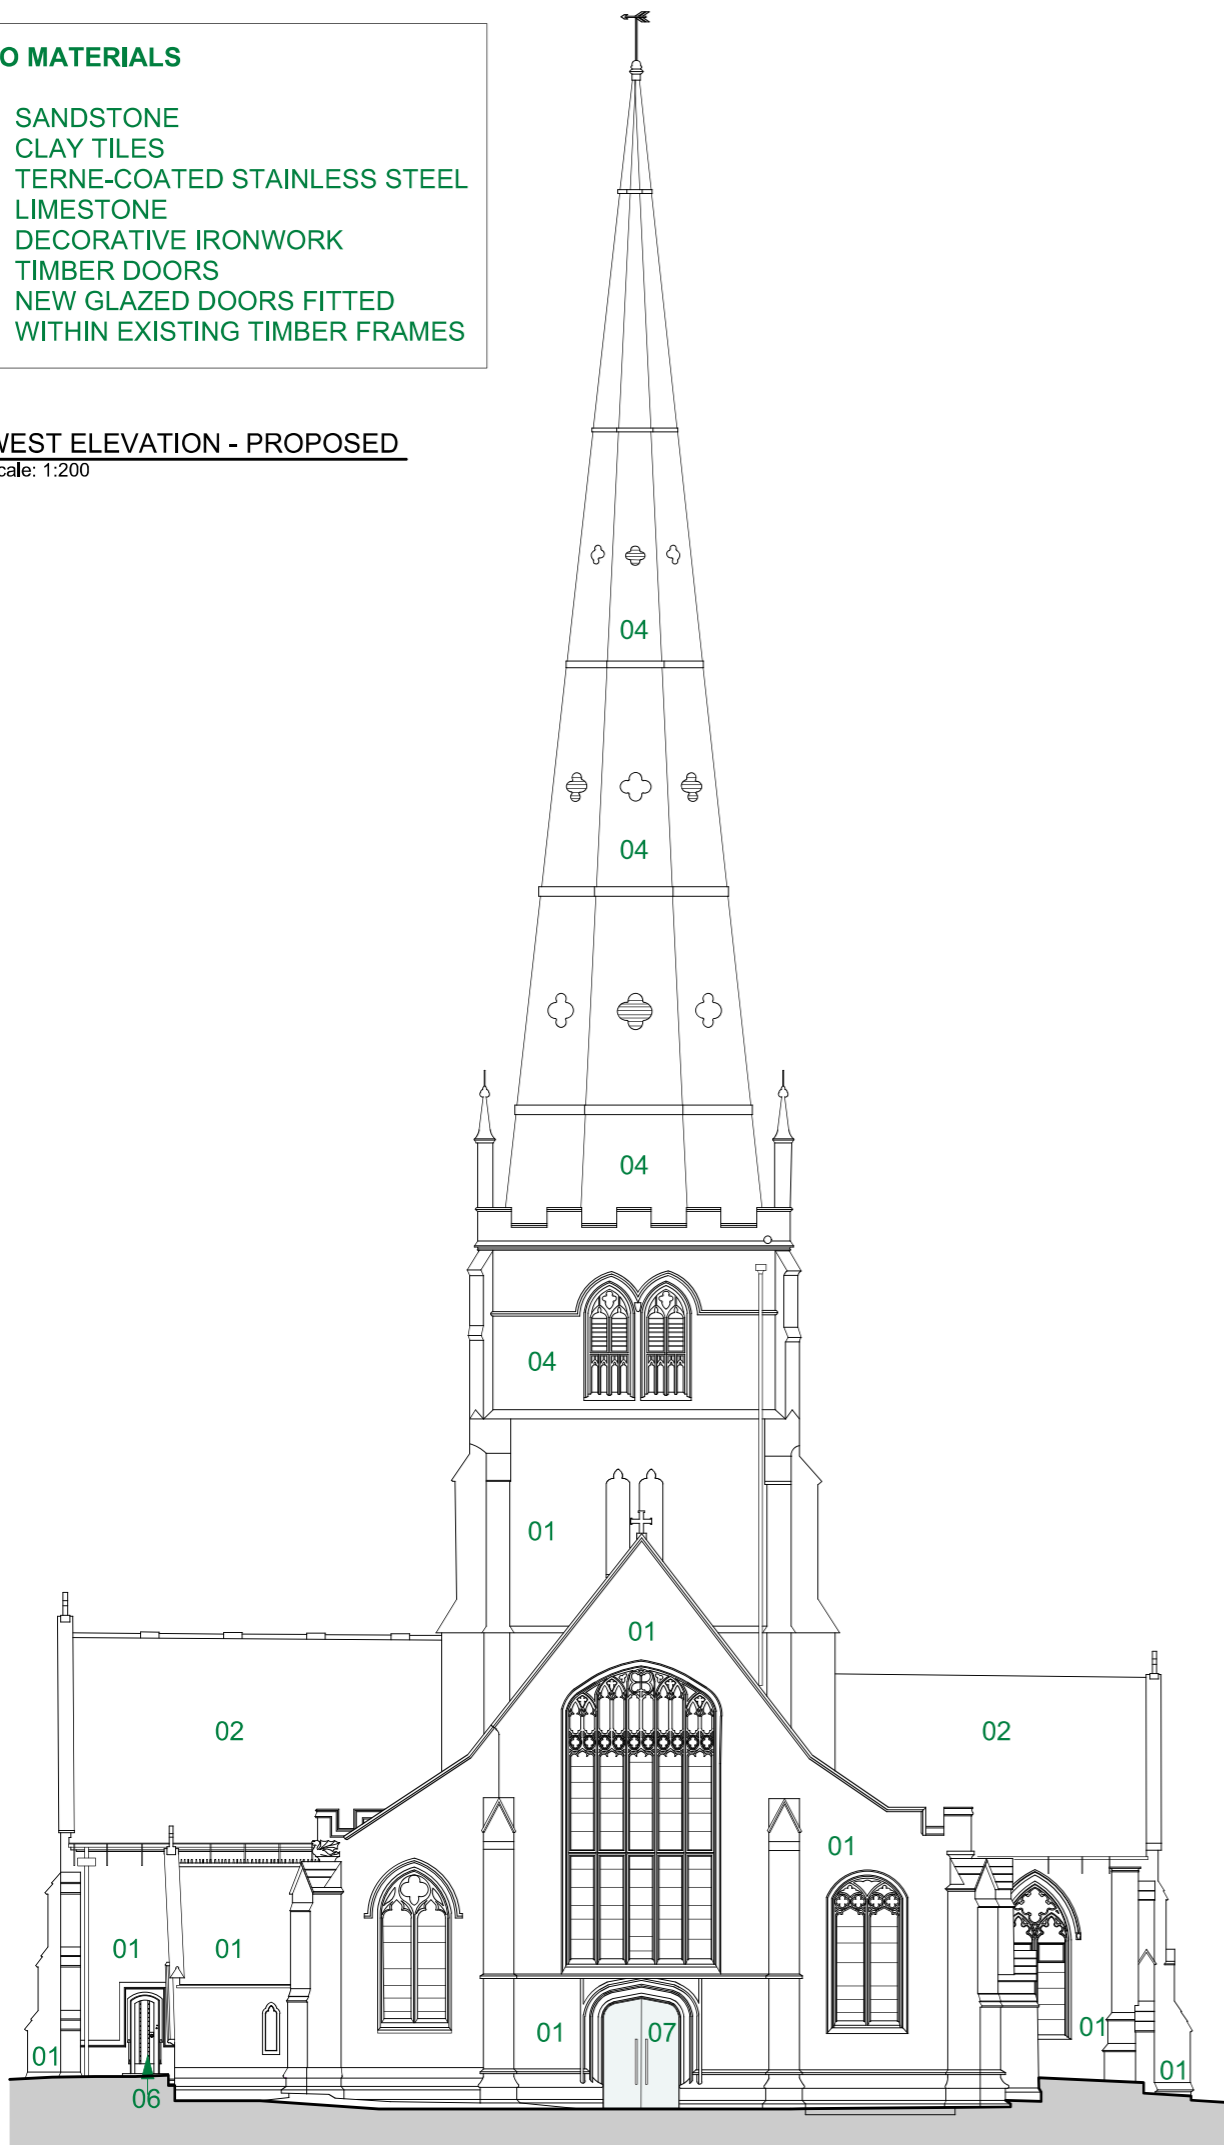

2 EAST ELEVATION - PROPOSED
Scale: 1:200 [NO CHANGE]

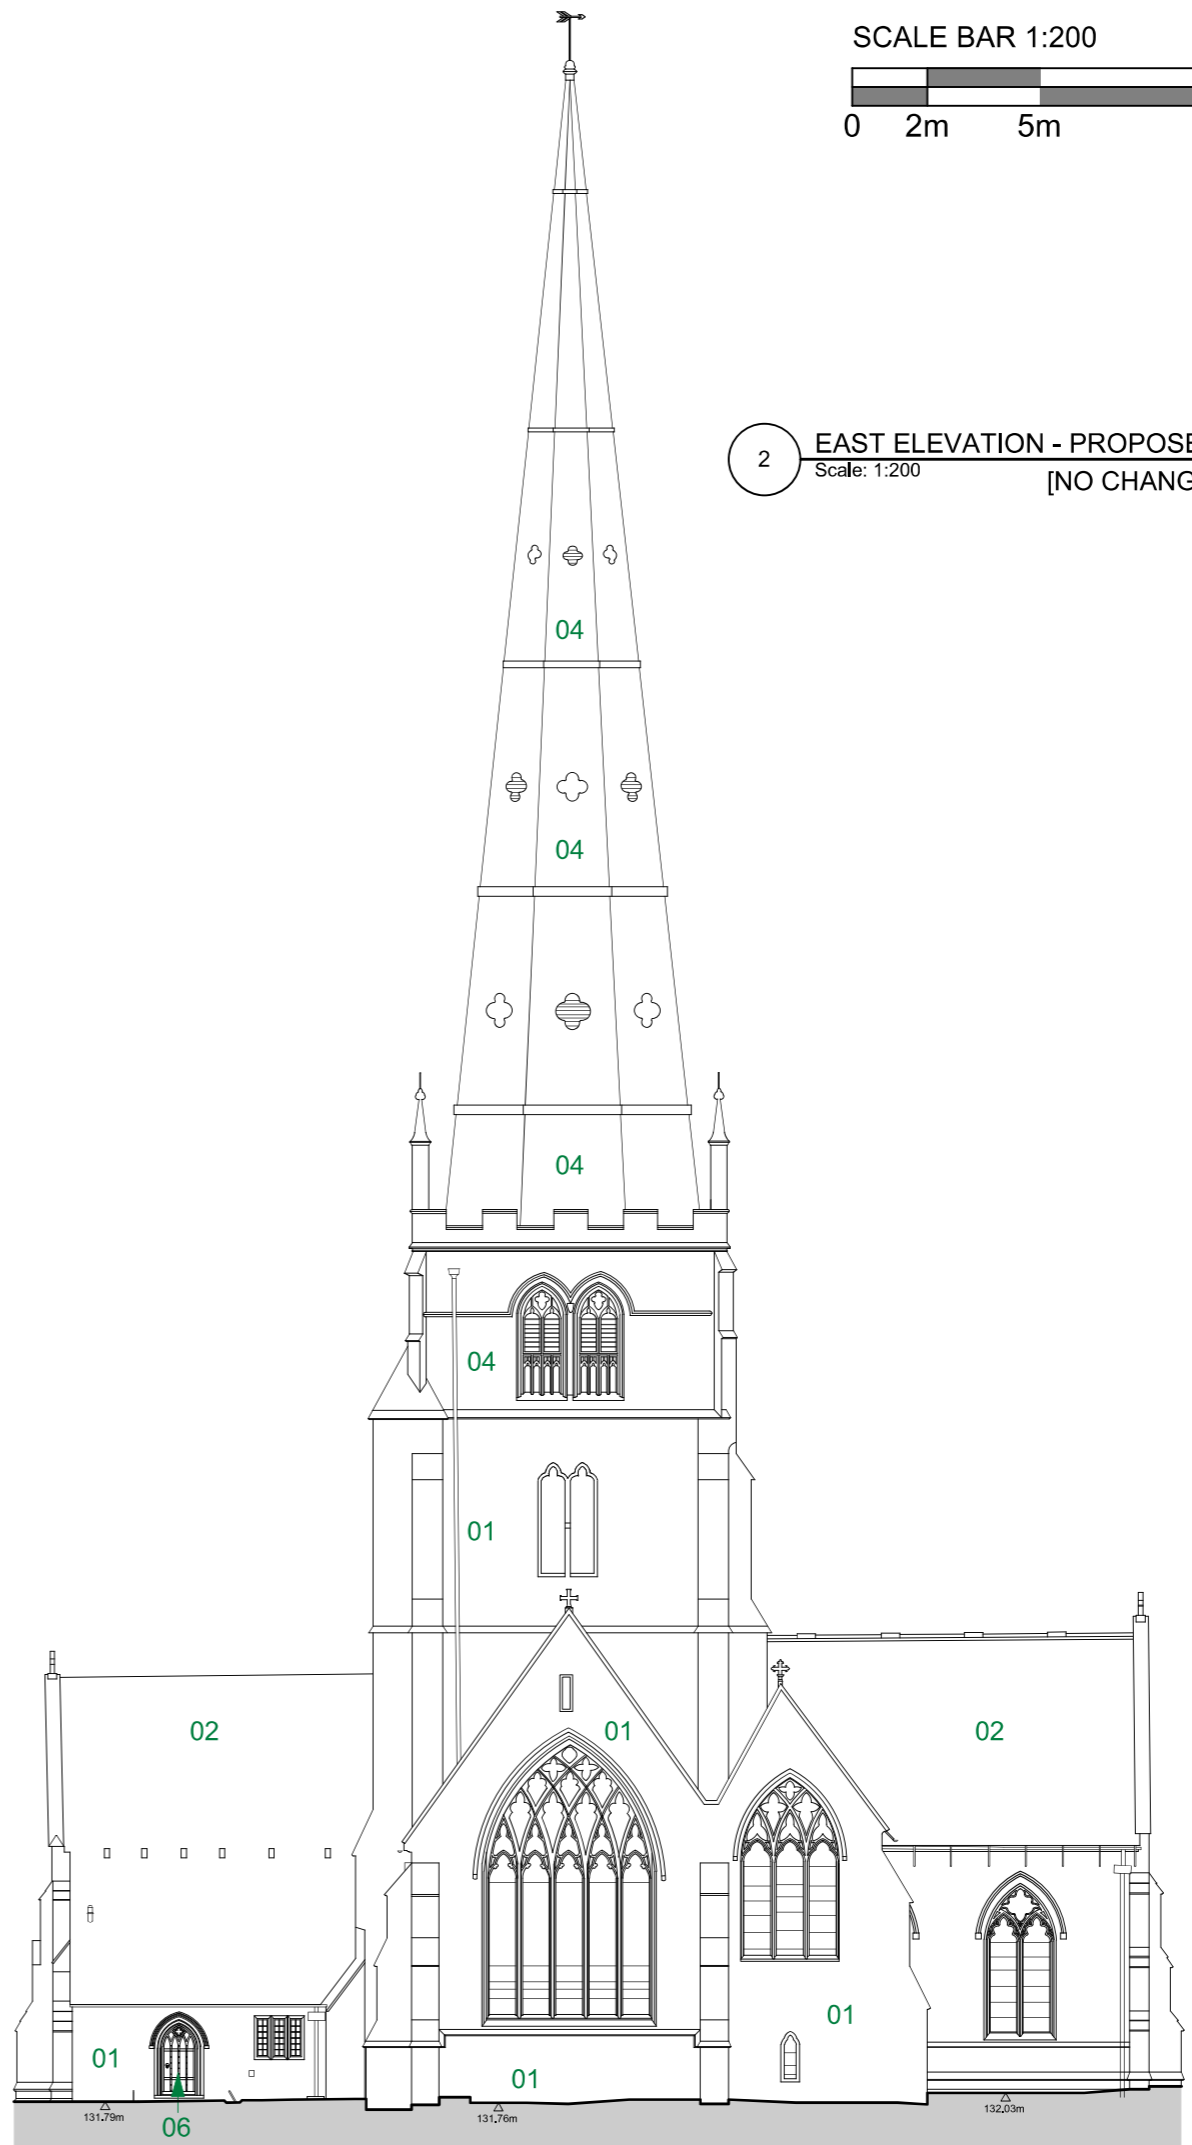

UPDATED FACILITY APPLICATION 24/10/2025
 REV: NOTES BY/CHKD: DATE:
 DRAWING STATUS: PRELIMINARY
 DO NOT SCALE OFF THIS DRAWING

BURRELL FOLEY FISCHER
 ARCHITECTS AND URBAN DESIGNERS

STUDIO 9 . 14 SOUTHGATE ROAD . LONDON . N1 3JY
 TEL : 020 7620 6114
 www.bffarchitects.co.uk mail@bffarchitects.co.uk

JOB:
 ST ALPHEGE, SOLIHULL


FOR:
 SOLIHULL PARISH

AT:
 CHURCH HILL ROAD, SOLIHULL, B91 3RQ

DRAWING TITLE:
 PROPOSED WEST & EAST ELEVATION

DATE: APRIL 24	SCALE: 1:200@A3
JOB NO: BFF/1640	DRAWN BY: XX
	CHECKED BY: AR

DWG NO. (JOB-ORIG-BLDG-LVL-TYPE-ROLE-SHEET NO.-OP-REV.)
 1640-BFF-ZZ-ZZ-DR-A-0417 -P01
 Copyright

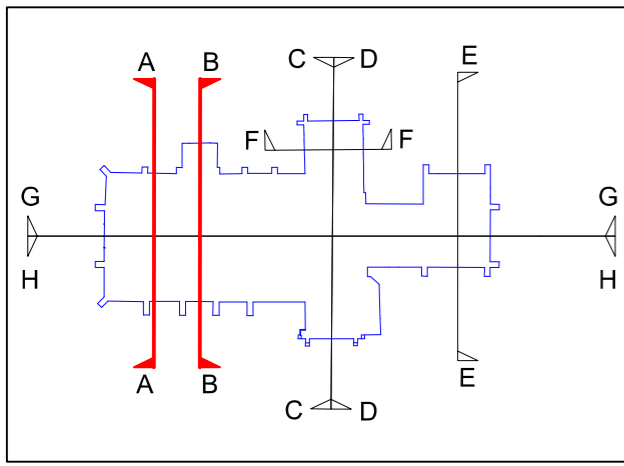

KEY



Adaptation of existing elements (shown green)

- 1 Mayoral pew moved to Chapel of St Alphege
- 2 Existing server stalls & choir stalls adapted
- 3 Pulpit adapted to allow relocation to multiple positions
- 4 Eagle lectern relocated
- 5 Existing north & west doors adapted
- 6 Children's area relocated (existing furniture retained to match new)
- 7 2no. pews and all pew inscriptions to be relocated to side walls
- 28 Greswolde ledger stone moved to north wall of St Thomas Chapel (to mirror second Greswolde stone in St Anthony Chapel)


New elements (shown blue)

- 8 New glazed doors fitted within existing doors at west entrance
- 9 New WCs
- 10 Welcome desk
- 11 Servery & counter
- 12 Book stall
- 13 New choir stalls
- 14 Ramp into north transept
- 15 Flexible flat-floor / meeting space
- 16 Fixed pews replaced with loose seating
- 17 North entrance glazed screen & doors replaced
- 18 Storage cupboards
- 19 Fixed seating over perimeter heating with interpretation boards above
- 20 Moveable AV desk
- 21 Chair / table storage
- 22 New altar location
- 23 Altar party chairs
- 24 New lectern / legillum
- 25 Book cupboards (hymn books & bibles)
- 26 Roll of Rectors board
- 27 Housing for lighting controls

KEY PLAN
Scale: 1:1000

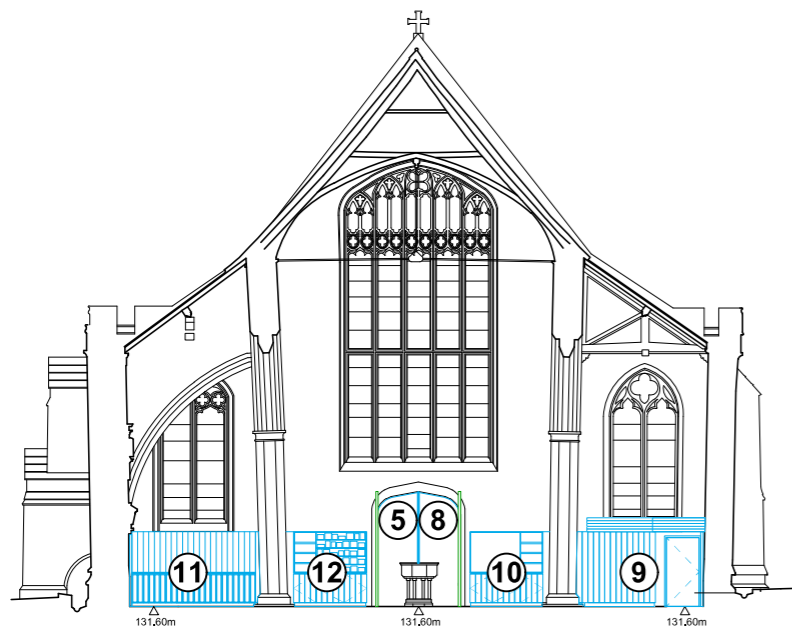 

1 PROPOSED SECTION AA
Scale: 1:200

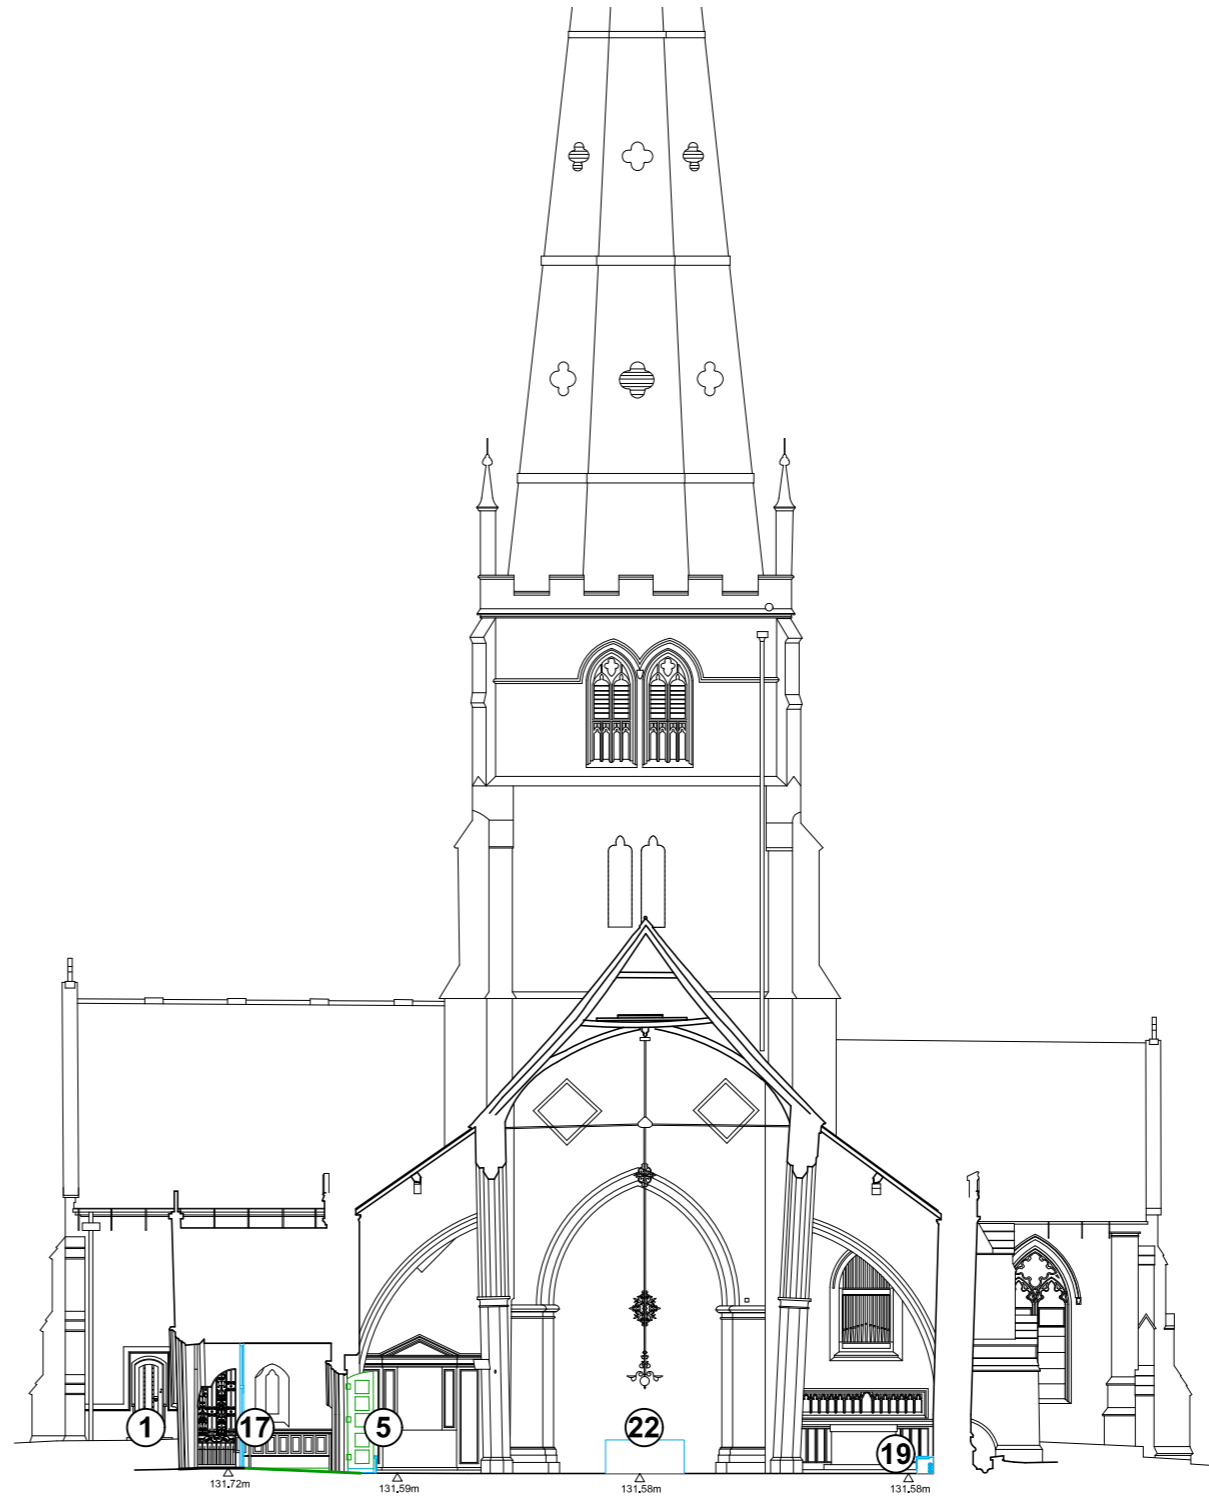

2 PROPOSED SECTION BB
Scale: 1:200

THIS DRAWING IS BASED ON DIMENSIONAL SURVEY INFORMATION PROVIDED BY OTHERS. THE ARCHITECT CANNOT ACCEPT RESPONSIBILITY FOR THE ACCURACY OF THIS SURVEY INFORMATION. THIS DRAWING SHOULD BE READ IN CONJUNCTION WITH ALL RELEVANT DRAWINGS, SPECIFICATIONS, SCHEDULES AND OTHER CONTRACT INFORMATION ISSUED BY THE ARCHITECT, STRUCTURAL ENGINEER, SERVICES ENGINEER AND ANY OTHER CONSULTANT EMPLOYED OR RETAINED BY THE EMPLOYER IN RESPECT OF THESE WORKS. REPORT ANY DISCREPANCIES, CONFLICTS, ERRORS OR OMISSIONS TO THE CA AND SEEK DIRECTIONS BEFORE PROCEEDING. ONLY DRAWINGS SHOWN WITH STATUS 'CONSTRUCTION' ARE TO BE USED FOR CONSTRUCTION. IN THE CASE OF NEW WORKS, ALL DIMENSIONS SHOWN ARE TO THE FACE OF MASONRY, OR THE FINISHED FACE OF STRUCTURAL STEEL MEMBERS, OR THE FINISHED FACE OF STUD PARTITIONS, UNLESS NOTED OTHERWISE. CONFIRM ALL DIMENSIONS AND LEVELS ON SITE PRIOR TO COMMENCING WORK. IF IN DOUBT ASK! DO NOT SCALE FROM THIS DRAWING, USE ONLY FIGURED DIMENSIONS. THIS DRAWING REMAINS THE COPYRIGHT OF BURRELL FOLEY FISHER LLP

UPDATED FACULTY APPLICATION 24/10/2025
P02 APPLICATION 24/10/2025
P01 FACULTY APPLICATION 16/08/2024
REV. NOTES: BY/CHKD: DATE:
DRAWING STATUS:

PRELIMINARY
DO NOT SCALE OFF THIS DRAWING

BURRELL FOLEY FISHER
ARCHITECTS AND URBAN DESIGNERS

STUDIO 9 · 14 SOUTHGATE ROAD · LONDON · N1 3JY
TEL: 020 7620 6114
www.bff-architects.co.uk mail@bff-architects.co.uk

JOB:

ST ALPHEGE, SOLIHULL

FOR:

SOLIHULL PARISH

AT:

CHURCH HILL ROAD, SOLIHULL, B91 3RQ

DRAWING TITLE:

PROPOSED GA SECTIONS AA & BB

DATE:

APRIL 24 SCALE: 1:200@A3


JOB NO. DRAWN BY: CHECKED BY:

BFF/1640 XX XX


DWG NO. (JOB-ORIG-BLDG-LVL-TYPE-ROLE-SHEET NO.-OP-REV.)

1640-BFF-ZZ-ZZ-DR-A-0510 -P02

Copyright

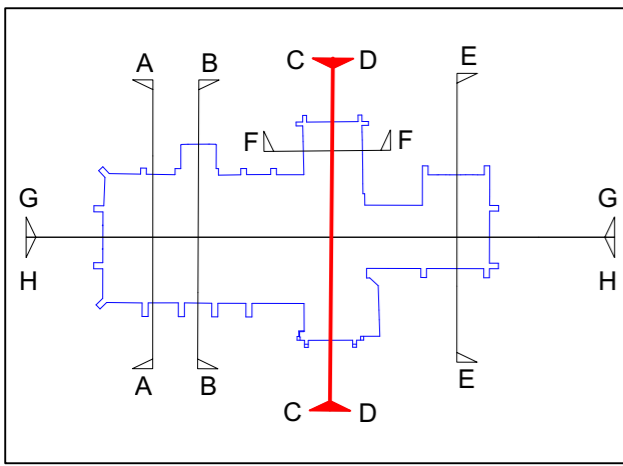

X **KEY PLAN**
Scale: 1:1000

 

THIS DRAWING IS BASED ON DIMENSIONAL SURVEY INFORMATION PROVIDED BY OTHERS. THE ARCHITECT CANNOT ACCEPT RESPONSIBILITY FOR THE ACCURACY OF THIS SURVEY INFORMATION.
THIS DRAWING SHOULD BE READ IN CONJUNCTION WITH ALL RELEVANT DRAWINGS, SPECIFICATIONS, SCHEDULES AND OTHER CONTRACT INFORMATION ISSUED BY THE ARCHITECT, STRUCTURAL ENGINEER, SERVICES ENGINEER AND ANY OTHER CONSULTANT EMPLOYED OR RETAINED BY THE EMPLOYER IN RESPECT OF THESE WORKS.
REPORT ANY DISCREPANCIES, CONFLICTS, ERRORS OR OMISSIONS TO THE CA AND SEEK DIRECTIONS BEFORE PROCEEDING.
ONLY DRAWINGS SHOWN WITH STATUS 'CONSTRUCTION' ARE TO BE USED FOR CONSTRUCTION.
IN THE CASE OF NEW WORKS, ALL DIMENSIONS SHOWN ARE TO THE FACE OF MASONRY, THE CENTRE LINE OF STRUCTURAL STEEL MEMBERS, OR THE FINISHED FACE OF STUD PARTITIONS, UNLESS NOTED OTHERWISE.
CONFIRM ALL DIMENSIONS AND LEVELS ON SITE PRIOR TO COMMENCING WORK. IF IN DOUBT ASK!
DO NOT SCALE FROM THIS DRAWING; USE ONLY FIGURED DIMENSIONS.
THIS DRAWING REMAINS THE COPYRIGHT OF BURRELL FOLEY FISCHER LLP



1 **PROPOSED SECTION CC**
Scale: 1:200



2 **PROPOSED SECTION DD**
Scale: 1:200

KEY

Adaptation of existing elements (shown green)

- 1 Gates adapted to be fixed open
- 2 Existing server stalls & choir stalls adapted
- 3 Pulpit relocated and platform removed
- 4 Eagle lectern relocated
- 5 Existing north & west doors fixed open
- 6 Children's area relocated (existing furniture retained to match new)
- 7 Mayoral pew ends relocated

New elements (shown blue)

- 8 New west entrance (narthex) with circular rooflight & glazed doors
- 9 New WCs
- 10 Welcome desk
- 11 Servedy & counter
- 12 Book stall
- 13 New choir stalls
- 14 Ramp into north transept
- 15 Flexible flat-floor / meeting space
- 16 Fixed pews replaced with loose seating
- 17 North entrance adapted with new glazed doors & storage (seating retained)

- 18 Storage cupboards
- 19 Fixed seating over perimeter heating with interpretation boards above
- 20 Moveable AV desk
- 21 Chair storage (within storage wall incorporating switch box)
- 22 New altar location
- 23 Altar party chairs
- 24 New lectern / legillum
- 25 Book cupboards (hymn books & bibles)
- 26 Roll of Rectors board
- 27 Housing for lighting controls

P02 FACULTY APPLICATION 29.08.2024
P01 FACULTY APPLICATION 16.08.2024
REV. NOTES: BY/CHKD: DATE:

DRAWING STATUS:
PRELIMINARY
DO NOT SCALE OFF THIS DRAWING

BURRELL FOLEY FISCHER
ARCHITECTS AND URBAN DESIGNERS

STUDIO 9 · 14 SOUTHGATE ROAD · LONDON · N1 3LY
TEL: 020 7620 6114
www.bff-architects.co.uk mail@bff-architects.co.uk

JOB:
ST ALPHEGE, SOLIHULL


FOR:
SOLIHULL PARISH

AT:
CHURCH HILL ROAD, SOLIHULL, B91 3RQ

DRAWING TITLE:
PROPOSED GA SECTIONS CC & DD

DATE: APRIL 24	SCALE: 1:200@A3
JOB NO: BFF/1640	CHECKED BY: XX
DWG NO. (JOB-ORIG.-BLDG-LVL.-TYPE-ROLE-SHEET NO.-OP.-REV.) 1640-BFF-ZZ-ZR-A-0511	DATE: -P02

Copyright

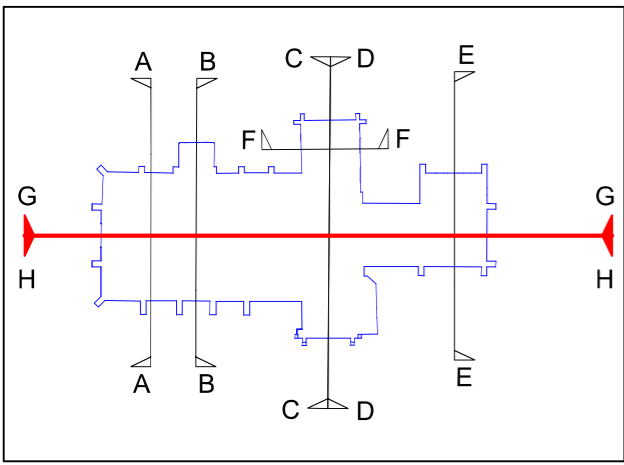

KEY


Adaptation of existing elements (shown green)

- 1 Mayoral pew moved to Chapel of St Alphege
- 2 Existing server stalls & choir stalls adapted
- 3 Pulpit adapted to allow relocation to multiple positions
- 4 Eagle lectern relocated
- 5 Existing north & west doors adapted
- 6 Children's area relocated (existing furniture retained to match new)
- 7 2no. pews and all pew inscriptions to be relocated to side walls
- 28 Greswolde ledger stone moved to north wall of St Thomas Chapel (to mirror second Greswolde stone in St Anthony Chapel)


New elements (shown blue)

- 8 New glazed doors fitted within existing doors at west entrance
- 9 New WCs
- 10 Welcome desk
- 11 Servery & counter
- 12 Book stall
- 13 New choir stalls
- 14 Ramp into north transept
- 15 Flexible flat-floor / meeting space
- 16 Fixed pews replaced with loose seating
- 17 North entrance glazed screen & doors replaced
- 18 Storage cupboards
- 19 Fixed seating over perimeter heating with interpretation boards above
- 20 Moveable AV desk
- 21 Chair / table storage
- 22 New altar location
- 23 Altar party chairs
- 24 New lectern / legilium
- 25 Book cupboards (hymn books & bibles)
- 26 Roll of Rectors board
- 27 Housing for lighting controls

X **KEY PLAN**
Scale: 1:1000

 


1 **PROPOSED SECTION GG**
Scale: 1:200

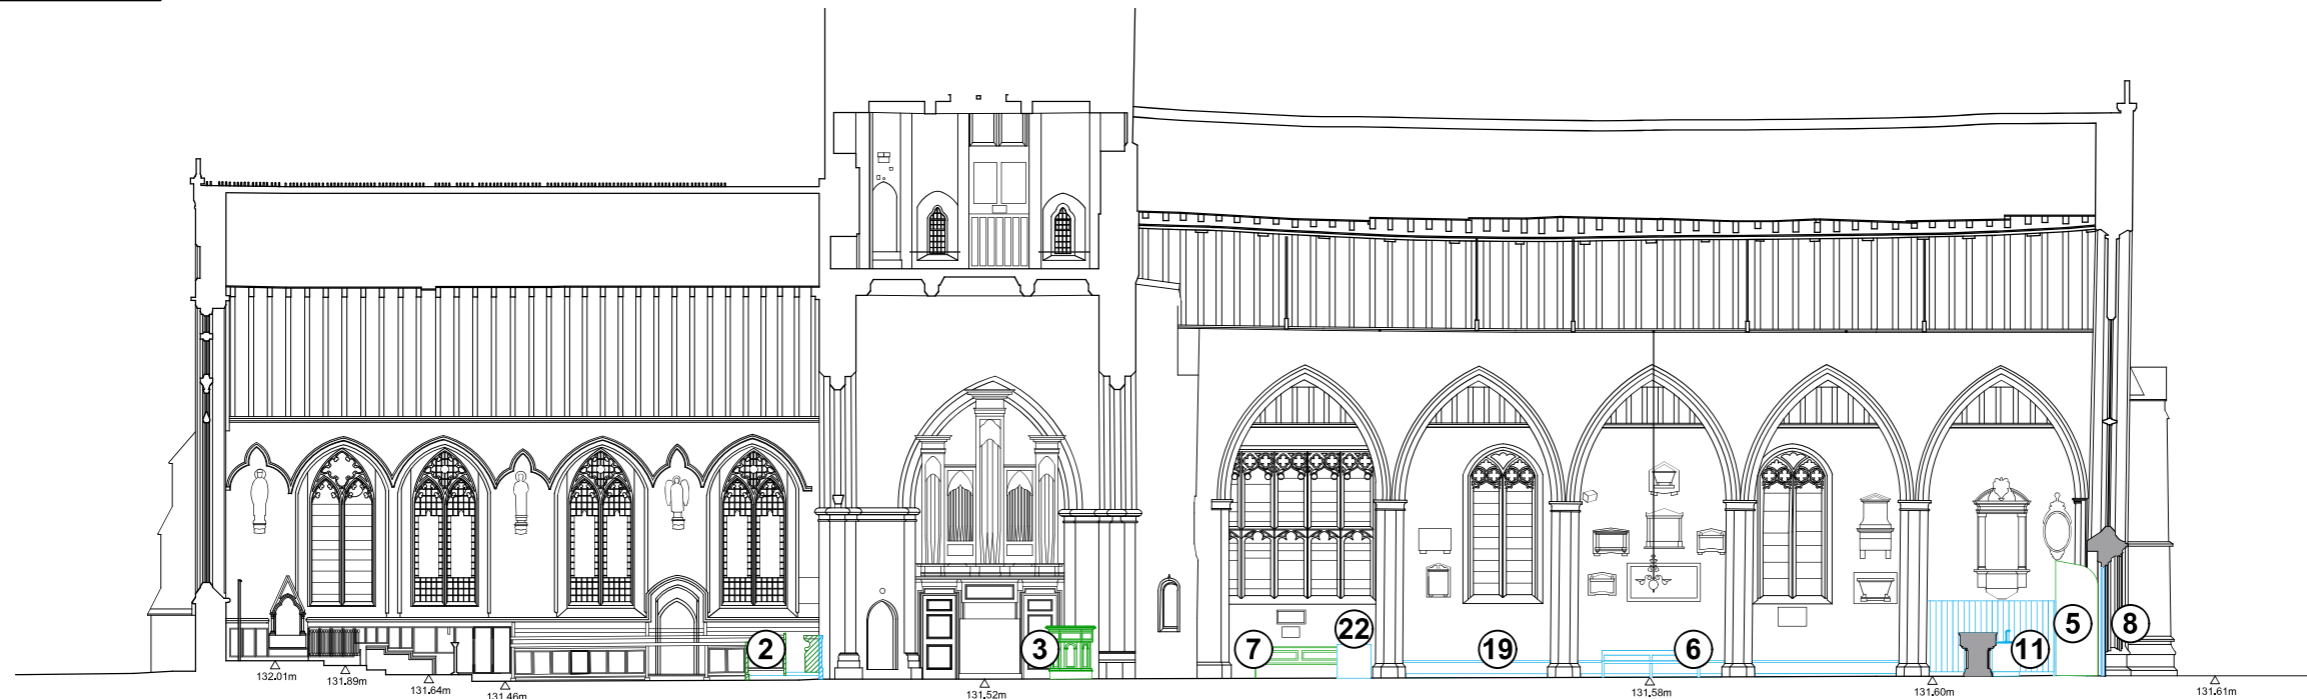


2 **PROPOSED SECTION HH**
Scale: 1:200

THIS DRAWING IS BASED ON DIMENSIONAL SURVEY INFORMATION PROVIDED BY OTHERS. THE ARCHITECT CANNOT ACCEPT RESPONSIBILITY FOR THE ACCURACY OF THIS SURVEY INFORMATION.
THIS DRAWING SHOULD BE READ IN CONJUNCTION WITH ALL RELEVANT DRAWINGS, SPECIFICATIONS, SCHEDULES AND OTHER CONTRACT INFORMATION ISSUED BY THE ARCHITECT, STRUCTURAL ENGINEER, SERVICES ENGINEER AND ANY OTHER CONSULTANT EMPLOYED OR RETAINED BY THE EMPLOYER IN RESPECT OF THESE WORKS.
REPORT ANY DISCREPANCIES, CONFLICTS, ERRORS OR OMISSIONS TO THE CA AND SEEK DIRECTIONS BEFORE PROCEEDING.
ONLY DRAWINGS SHOWN WITH STATUS 'CONSTRUCTION' ARE TO BE USED FOR CONSTRUCTION.
IN THE CASE OF NEW WORKS, ALL DIMENSIONS SHOWN ARE TO THE FACE OF MASONRY, THE CENTRE LINE OF STRUCTURAL STEEL MEMBERS, OR THE FINISHED FACE OF STUD PARTITIONS, UNLESS NOTED OTHERWISE.
CONFIRM ALL DIMENSIONS AND LEVELS ON SITE PRIOR TO COMMENCING WORK. IF IN DOUBT ASK!
DO NOT SCALE FROM THIS DRAWING. USE ONLY FIGURED DIMENSIONS.
THIS DRAWING REMAINS THE COPYRIGHT OF BURRELL FOLEY FISCHER LLP

UPDATED FACULTY APPLICATION 24/10/2025
P02 APPLICATION 16/06/2024
P01 FACULTY APPLICATION 16/06/2024
REV: NOTES: BY/CHKD: DATE:
DRAWING STATUS:
PRELIMINARY
DO NOT SCALE OFF THIS DRAWING
BURRELL FOLEY FISCHER
ARCHITECTS AND URBAN DESIGNERS
STUDIO 9 · 14 SOUTHGATE ROAD · LONDON · N1 3LY
TEL: 020 7620 6114
www.bff-architects.co.uk mail@bff-architects.co.uk
JOB:
ST ALPHEGE, SOLIHULL
FOR:
SOLIHULL PARISH
AT:
CHURCH HILL ROAD, SOLIHULL, B91 3RQ
DRAWING TITLE:
PROPOSED GA SECTIONS GG & HH
DATE: APRIL 24 SCALE: 1:200@A3
JOB NO: BFF/1640 DRAWN BY: XX CHECKED BY: XX
DWG NO: 1640-0160-48-D04-VL-TYPEA01-L-SHEET NO-01-REVJ
1640-BFF-ZZ-ZZ-DR-A-0512 -P02
Copyright

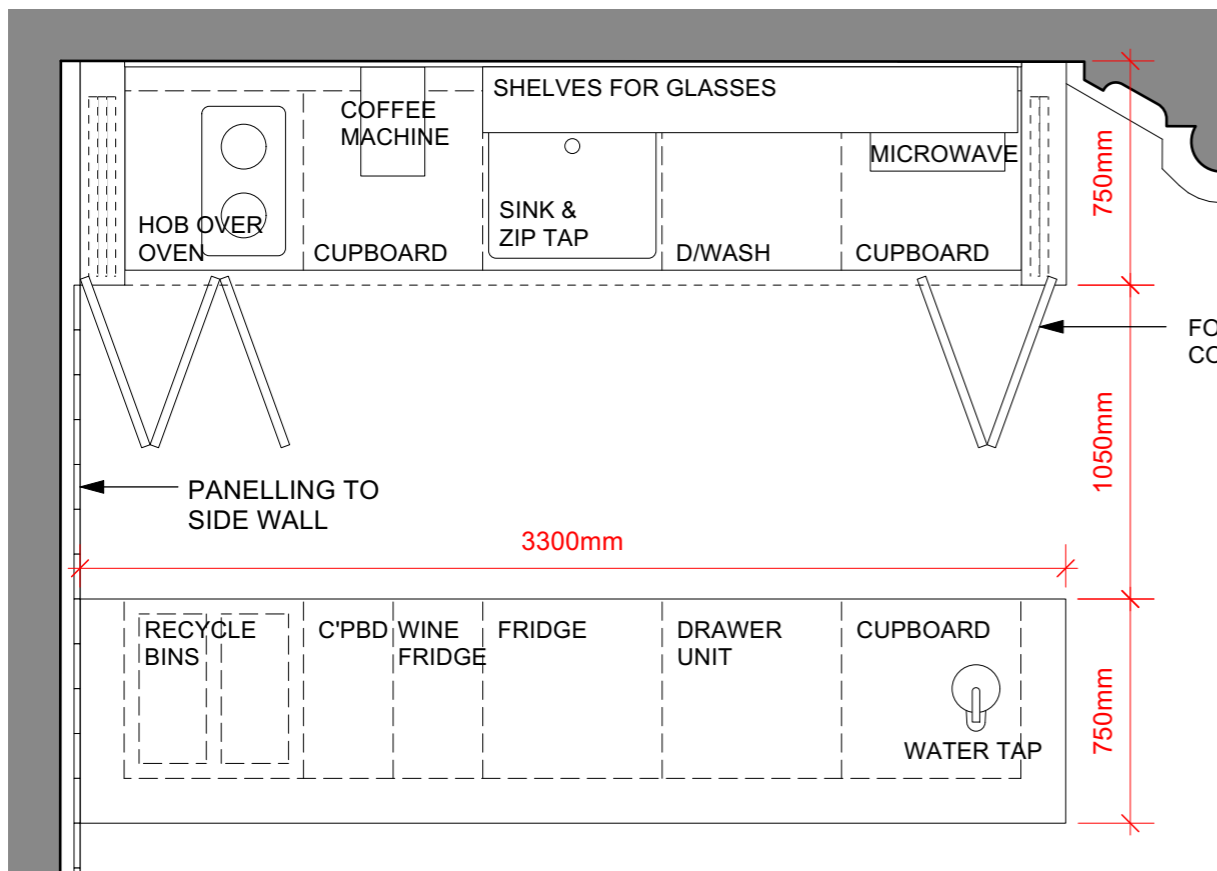


1 **SERVERY PLAN**
Scale: 1:25

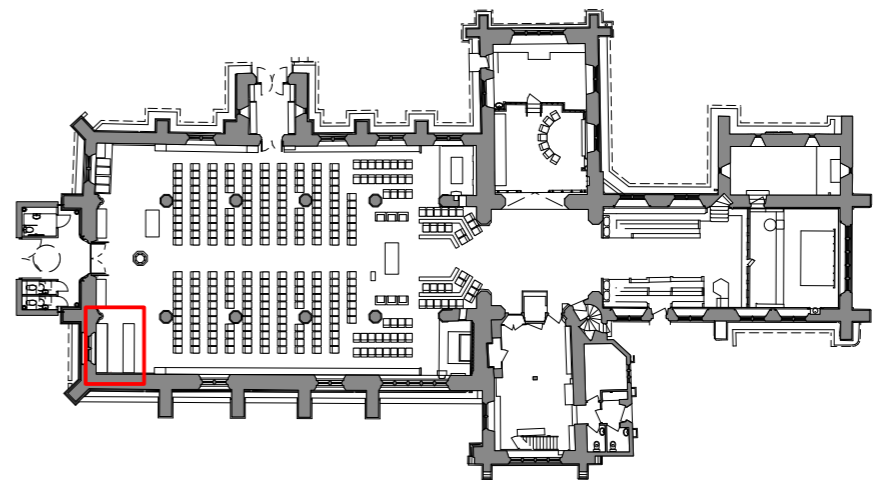

X **LOCATION KEY**


THIS DRAWING IS BASED ON DIMENSIONAL SURVEY INFORMATION PROVIDED BY OTHERS. THE ARCHITECT CANNOT ACCEPT RESPONSIBILITY FOR THE ACCURACY OF THIS SURVEY INFORMATION.
THIS DRAWING SHOULD BE READ IN CONJUNCTION WITH ALL RELEVANT DRAWINGS, SPECIFICATIONS, SCHEDULES AND OTHER CONTRACT INFORMATION ISSUED BY THE ARCHITECT, STRUCTURAL ENGINEER, SERVICES ENGINEER AND ANY OTHER CONSULTANT EMPLOYED OR RETAINED BY THE EMPLOYER IN RESPECT OF THESE WORKS.
REPORT ANY DISCREPANCIES, CONFLICTS, ERRORS OR OMISSIONS TO THE CA AND SEEK DIRECTIONS BEFORE PROCEEDING.
ONLY DRAWINGS SHOWN WITH STATUS 'CONSTRUCTION' ARE TO BE USED FOR CONSTRUCTION.
IN THE CASE OF NEW WORKS, ALL DIMENSIONS SHOWN ARE TO THE FACE OF MASONRY, THE CENTRE LINE OF STRUCTURAL STEEL MEMBERS, OR THE FINISHED FACE OF STUD PARTITIONS, UNLESS NOTED OTHERWISE.
CONFIRM ALL DIMENSIONS AND LEVELS ON SITE PRIOR TO COMMENCING WORK. IF IN DOUBT ASK!
DO NOT SCALE FROM THIS DRAWING; USE ONLY FIGURED DIMENSIONS.
THIS DRAWING REMAINS THE COPYRIGHT OF BURRELL FOLEY FISHER LLP

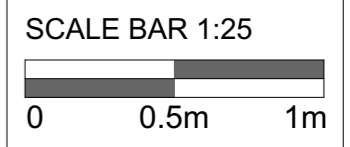

COFFEE MACHINE
[i.e. Marco BRU F60A]




COUNTERTOP WATER FOUNTAIN
[i.e. Marco FRIIA C]

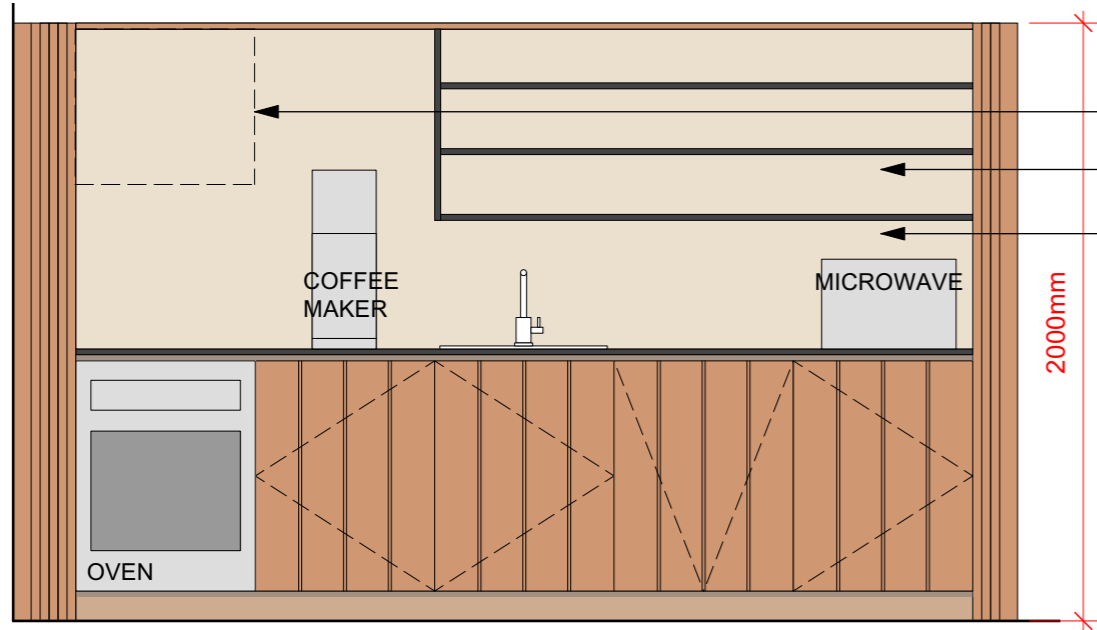

2 **REAR COUNTER ELEVATION**
Scale: 1:25


POSSIBLE EXTRACT POSITION
SHELVES FOR WINE GLASSES
TILED REAR SURFACE

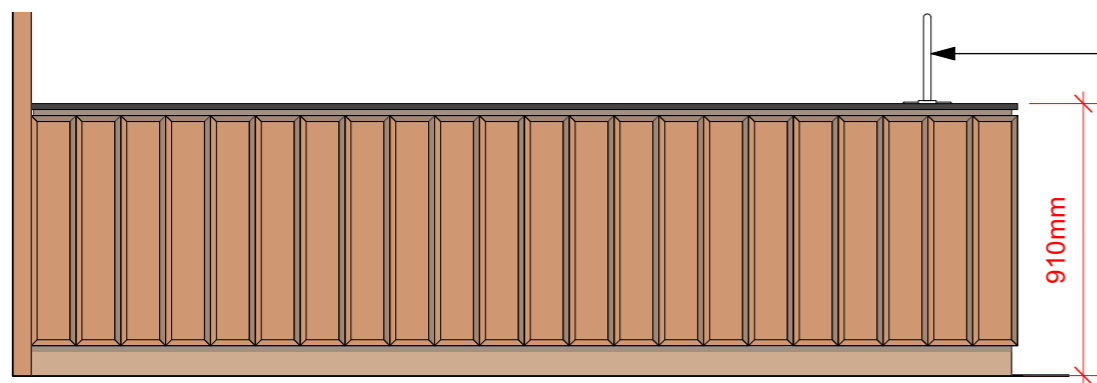

3 **FRONT COUNTER ELEVATION**
Scale: 1:25

WATER TAP

HEIGHT OF UNITS TO ALIGN WITH WINDOW SILL

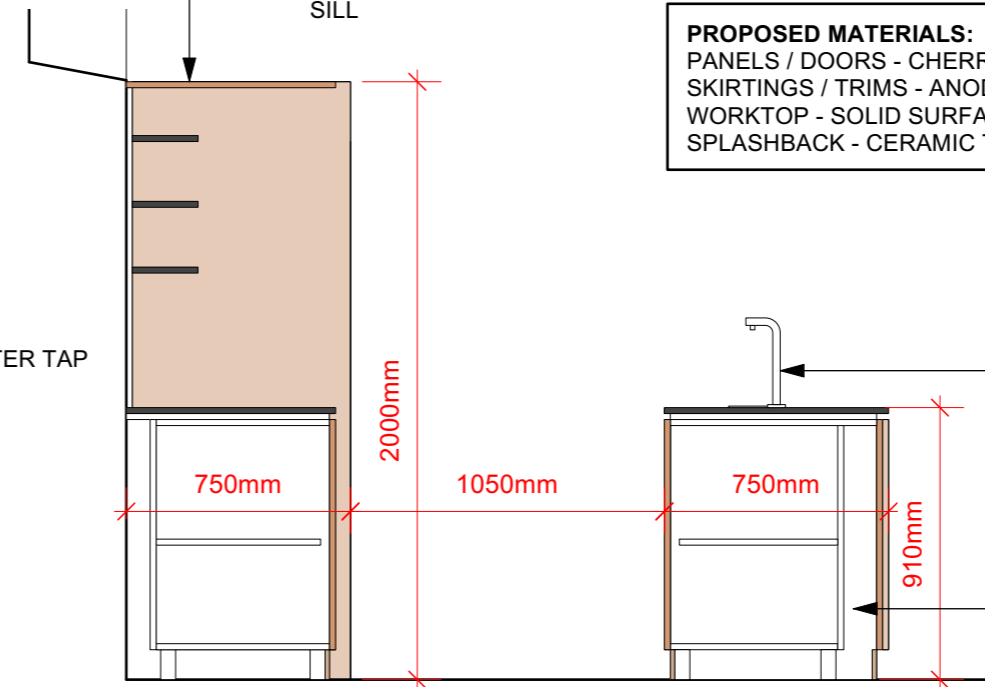


4 **SERVERY SECTION**
Scale: 1:25

PROPOSED MATERIALS:
PANELS / DOORS - CHERRY VENEERED
SKIRTINGS / TRIMS - ANODISED BRONZE
WORKTOP - SOLID SURFACE
SPLASHBACK - CERAMIC TILES


WATER TAP AND COUNTERTOP FONT

DRAINAGE FROM TAP TO REAR OF UNIT


P02 FACULTY APPLICATION 29.08.2024
P01 FACULTY APPLICATION 16.08.2024
REV: NOTES: BY/CHKD: DATE:
DRAWING STATUS:
PRELIMINARY
DO NOT SCALE OFF THIS DRAWING
BURRELL FOLEY FISHER
ARCHITECTS AND URBAN DESIGNERS
STUDIO 9 14 SOUTHGATE ROAD LONDON N1 2LY
TEL: 020 7620 6114
www.bff-architects.co.uk mail@bff-architects.co.uk
JOB:
ST ALPHEGE, SOLIHULL
FOR:
SOLIHULL PARISH
AT:
CHURCH HILL ROAD, SOLIHULL, B91 3RQ
DRAWING TITLE:
NEW FITTINGS - SERVERY
DATE: APRIL 24 SCALE: 1:25@A3
JOB NO: BFF/1640 DRAWN BY: XX CHECKED BY: XX
DWG NO: (JOB-ORIG-IBLDG-LVL-TYPE-ROLE-SHEET NO.-OP-REV.)
1640-BFF-ZZ-00-DR-A-1600 -P02
Copyright

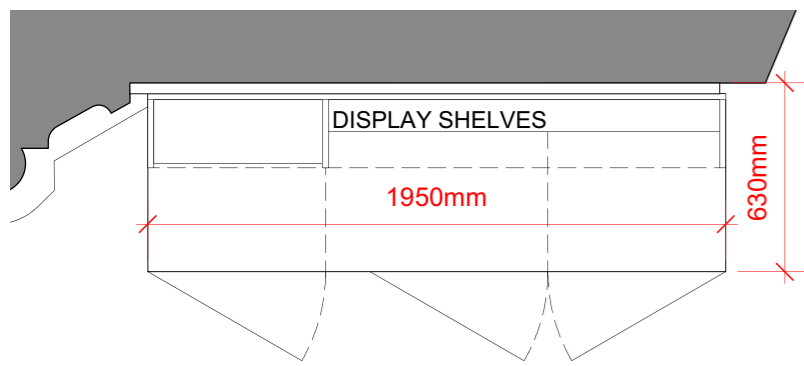


1 **BOOK STALL PLAN**
Scale: 1:25

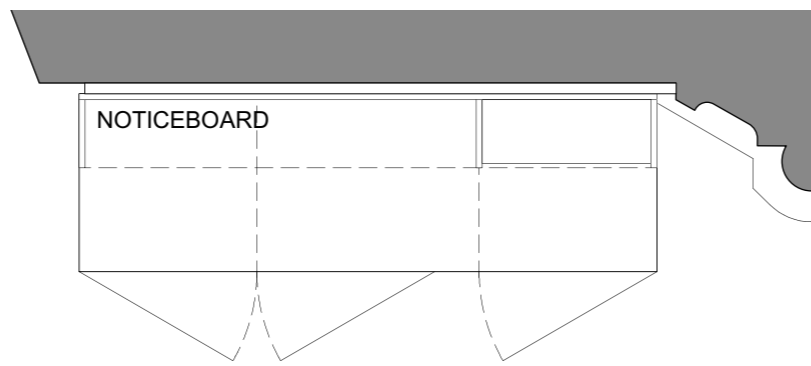


2 **WELCOME DESK PLAN**
Scale: 1:25

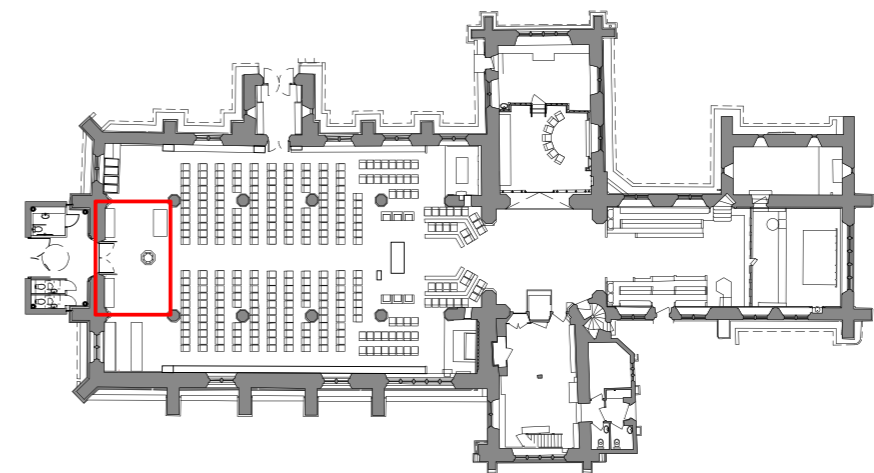


X **LOCATION KEY**

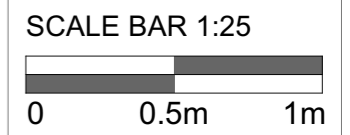

THIS DRAWING IS BASED ON DIMENSIONAL SURVEY INFORMATION PROVIDED BY OTHERS. THE ARCHITECT CANNOT ACCEPT RESPONSIBILITY FOR THE ACCURACY OF THIS SURVEY INFORMATION.
THIS DRAWING SHOULD BE READ IN CONJUNCTION WITH ALL RELEVANT DRAWINGS, SPECIFICATIONS, SCHEDULES AND OTHER CONTRACT INFORMATION ISSUED BY THE ARCHITECT, STRUCTURAL ENGINEER, SERVICES ENGINEER AND ANY OTHER CONSULTANT EMPLOYED OR RETAINED BY THE EMPLOYER IN RESPECT OF THESE WORKS. REPORT ANY DISCREPANCIES, CONFLICTS, ERRORS OR OMISSIONS TO THE CA AND SEEK DIRECTIONS BEFORE PROCEEDING.
ONLY DRAWINGS SHOWN WITH STATUS 'CONSTRUCTION' ARE TO BE USED FOR CONSTRUCTION.
IN THE CASE OF NEW WORKS, ALL DIMENSIONS SHOWN ARE TO THE FACE OF MASONRY, THE CENTRE LINE OF STRUCTURAL STEEL MEMBERS, OR THE FINISHED FACE OF STUD PARTITIONS, UNLESS NOTED OTHERWISE.
CONFIRM ALL DIMENSIONS AND LEVELS ON SITE PRIOR TO COMMENCING WORK. IF IN DOUBT ASK!
DO NOT SCALE FROM THIS DRAWING. USE ONLY FIGURED DIMENSIONS.
THIS DRAWING REMAINS THE COPYRIGHT OF
BURRELL FOLEY FISCHER LLP

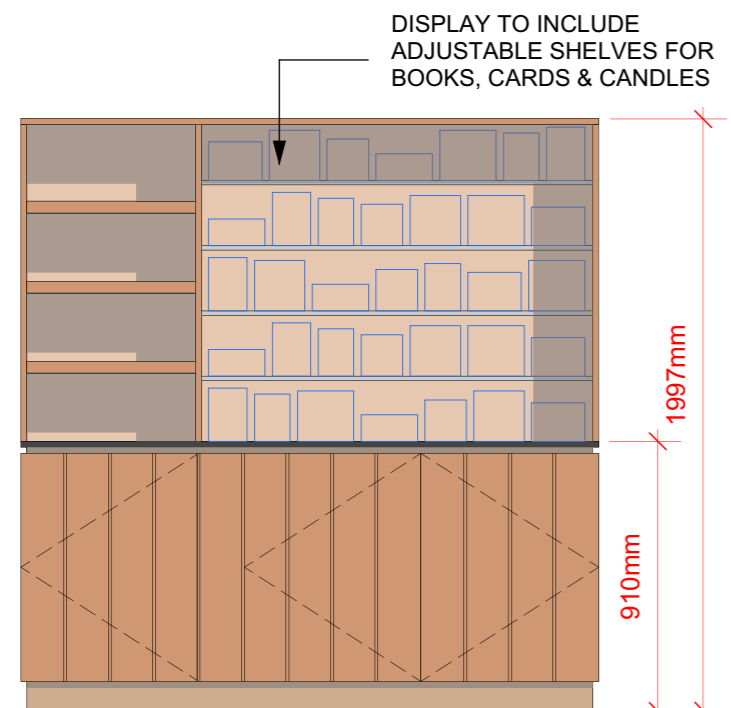

3 **BOOK STALL ELEVATION**
Scale: 1:25

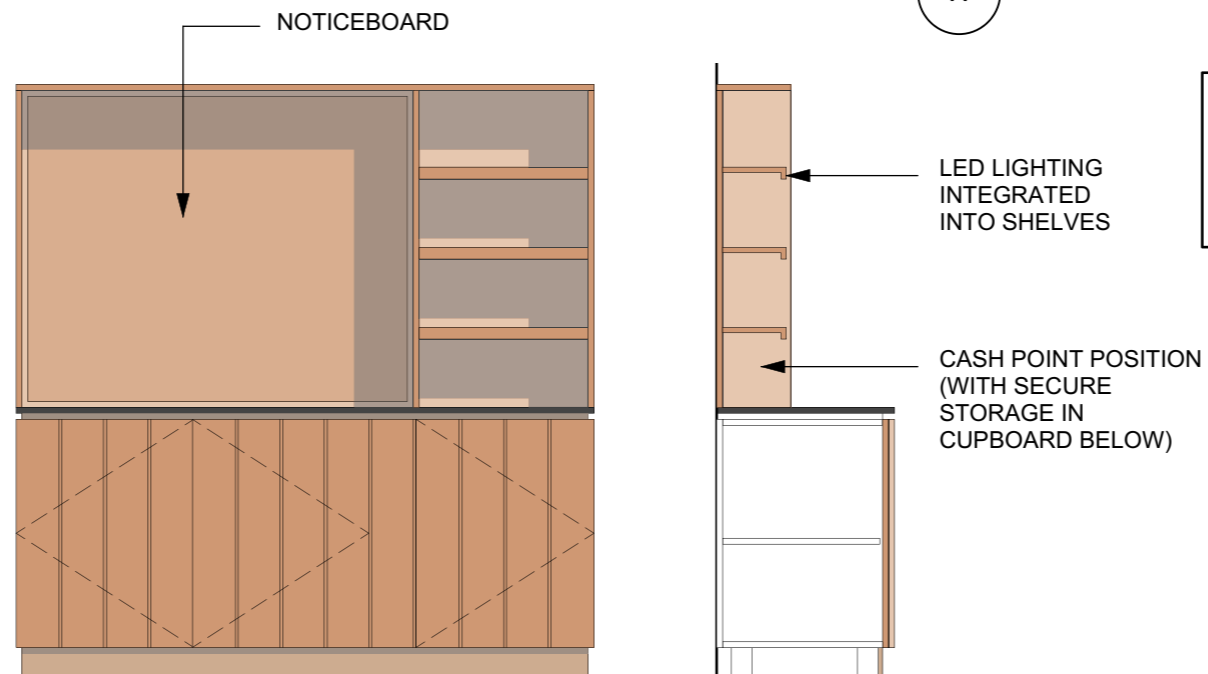


4 **WELCOME DESK ELEVATION & SECTION**
Scale: 1:25


PROPOSED MATERIALS:
PANELS / DOORS / SHELVES - CHERRY VENEERED
SKIRTINGS / TRIMS - ANODISED BRONZE
WORKTOP - SOLID SURFACE



EXAMPLE OF CARD DISPLAY AT ST MARTIN'S IN THE FIELDS

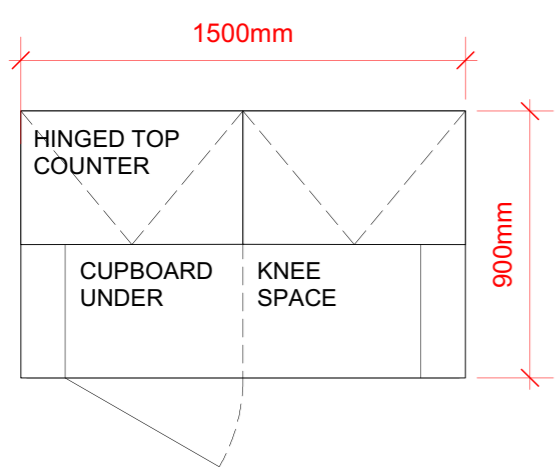

5 **AV DESK PLAN**
Scale: 1:25

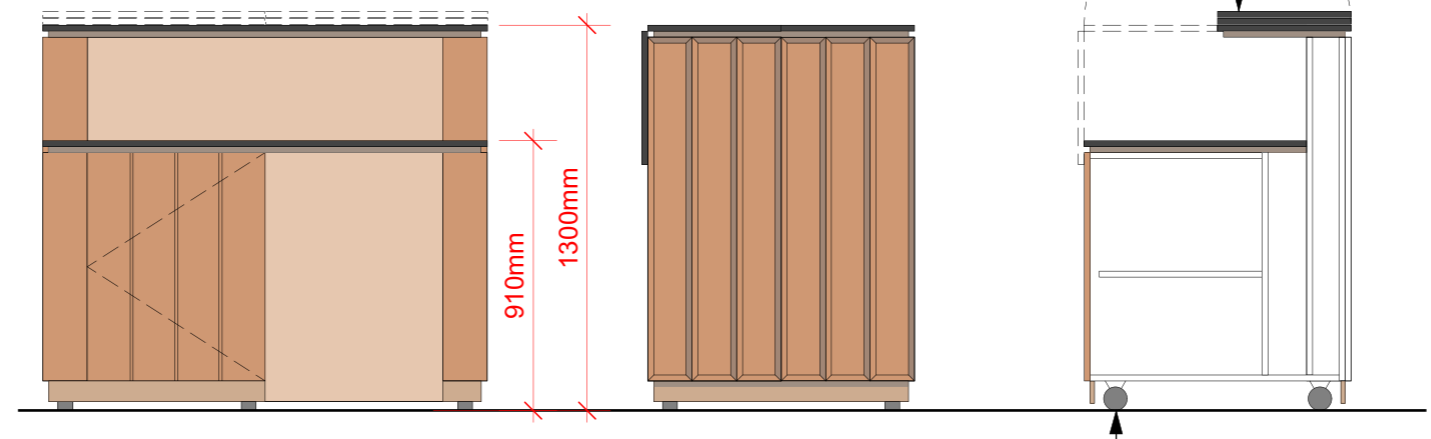

6 **AV DESK ELEVATIONS & SECTION**
Scale: 1:25







EXAMPLE OF AV DESK AT HULL MINSTER

P01 FACULTY APPLICATION 16/08/2024
REV: NOTES: BY/CHKD: DATE:
DRAWING STATUS:
PRELIMINARY
DO NOT SCALE OFF THIS DRAWING
BURRELL FOLEY FISCHER
ARCHITECTS AND URBAN DESIGNERS
STUDIO 9, 14 SOUTHGATE ROAD, LONDON, N1 3LJ
TEL: 020 7620 6114
www.bff-architects.co.uk mail@bff-architects.co.uk
JOB:
ST ALPHEGE, SOLIHULL
FOR:
SOLIHULL PARISH
AT:
CHURCH HILL ROAD, SOLIHULL, B91 3RQ
DRAWING TITLE:
NEW FITTINGS - BOOK STALL,
WELCOME DESK & AV DESK
DATE: APRIL 24 SCALE: 1:25@A3
JOB NO: BFF/1640 DRAWN BY: XX CHECKED BY: XX
DWG NO. (JOB-ORG-LOG-LVL-TYPE-ROLE-SHEET NO.-OP-REV): 1640-BFF-ZZ-00-DR-A-1601 -P01
Copyright

THIS DRAWING IS BASED ON DIMENSIONAL SURVEY INFORMATION PROVIDED BY OTHERS. THE ARCHITECT CANNOT ACCEPT RESPONSIBILITY FOR THE ACCURACY OF THIS SURVEY INFORMATION.
 THIS DRAWING SHOULD BE READ IN CONJUNCTION WITH ALL RELEVANT DRAWINGS, SPECIFICATIONS, SCHEDULES AND OTHER CONTRACT INFORMATION ISSUED BY THE ARCHITECT, STRUCTURAL ENGINEER, SERVICES ENGINEER AND ANY OTHER CONSULTANT EMPLOYED OR RETAINED BY THE EMPLOYER IN RESPECT OF THESE WORKS. REPORT ANY DISCREPANCIES, CONFLICTS, ERRORS OR OMISSIONS TO THE CA AND SEEK DIRECTIONS BEFORE PROCEEDING.
 ONLY DRAWINGS SHOWN WITH STATUS 'CONSTRUCTION' ARE TO BE USED FOR CONSTRUCTION.
 IN THE CASE OF NEW WORKS, ALL DIMENSIONS SHOWN ARE TO THE FACE OF MASONRY, THE CENTRE LINE OF STRUCTURAL STEEL MEMBERS, OR THE FINISHED FACE OF STUD PARTITIONS, UNLESS NOTED OTHERWISE.
 CONFIRM ALL DIMENSIONS AND LEVELS ON SITE PRIOR TO COMMENCING WORK. IF IN DOUBT ASK!
 DO NOT SCALE FROM THIS DRAWING; USE ONLY FIGURED DIMENSIONS.
 THIS DRAWING REMAINS THE COPYRIGHT OF
BURRELL FOLEY FISCHER LLP

SCALE BAR 1:25

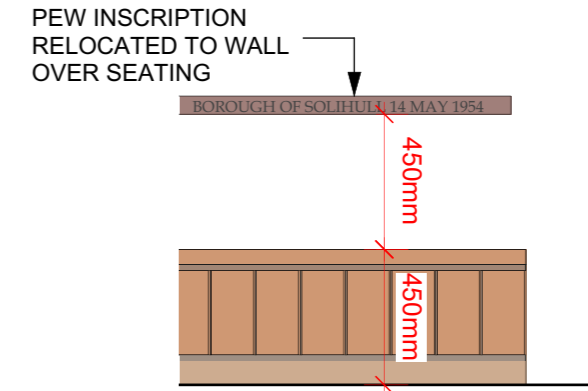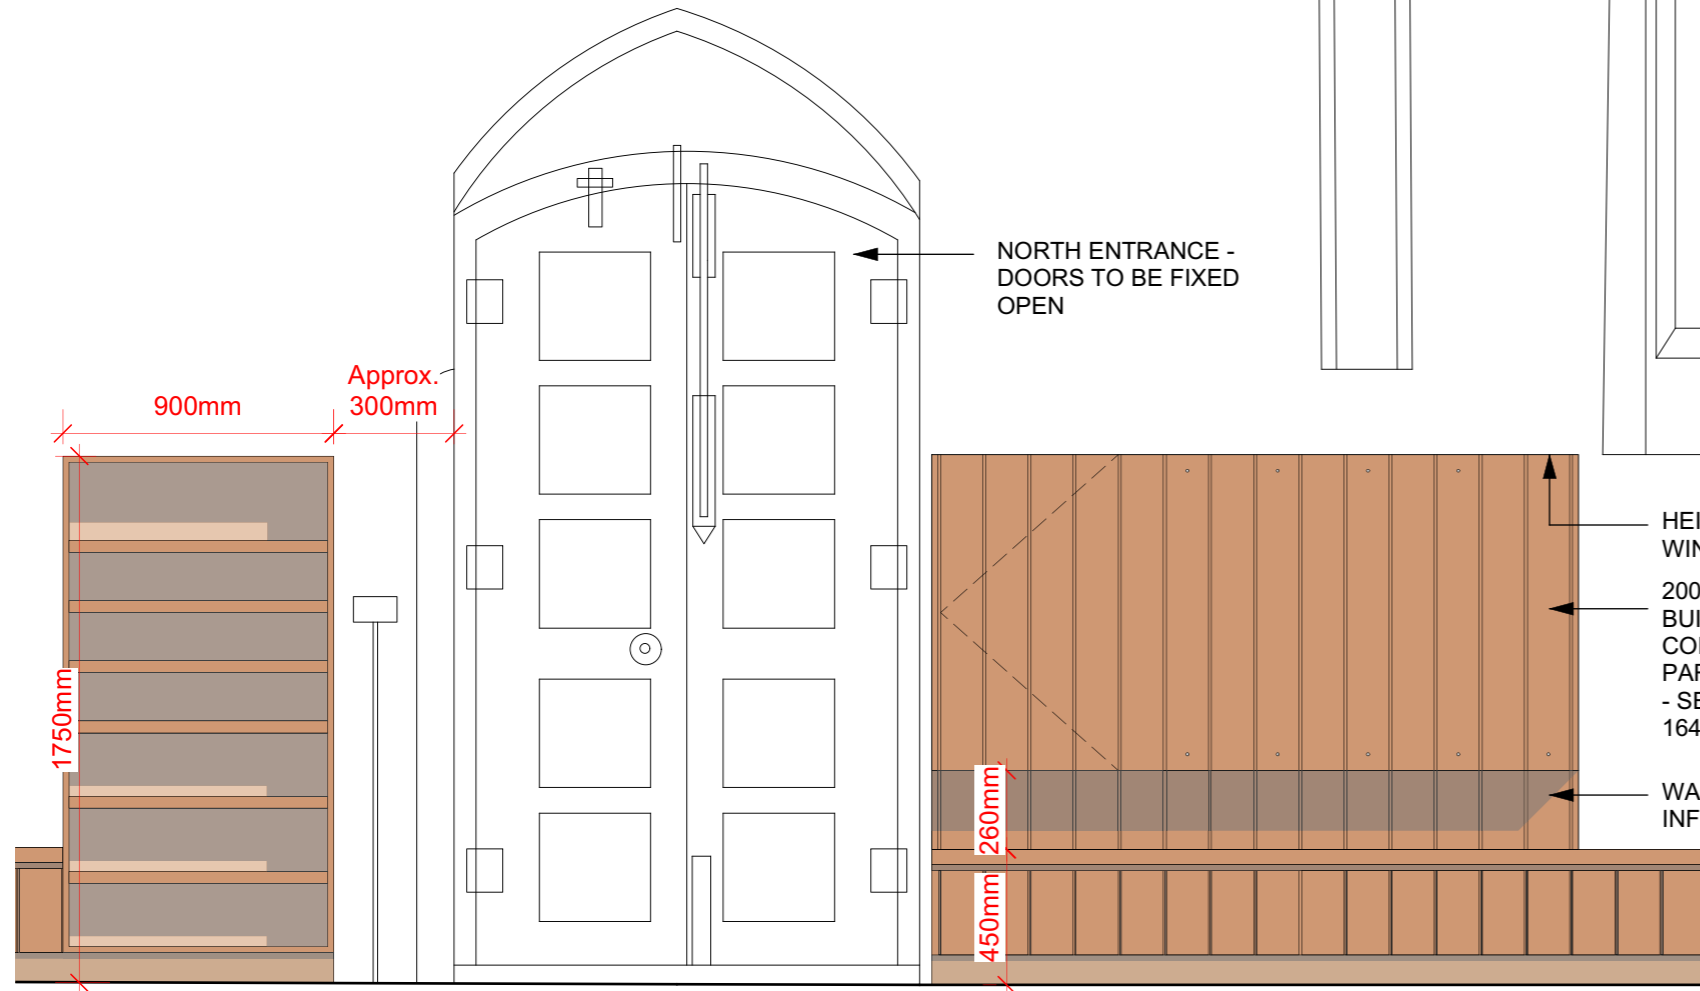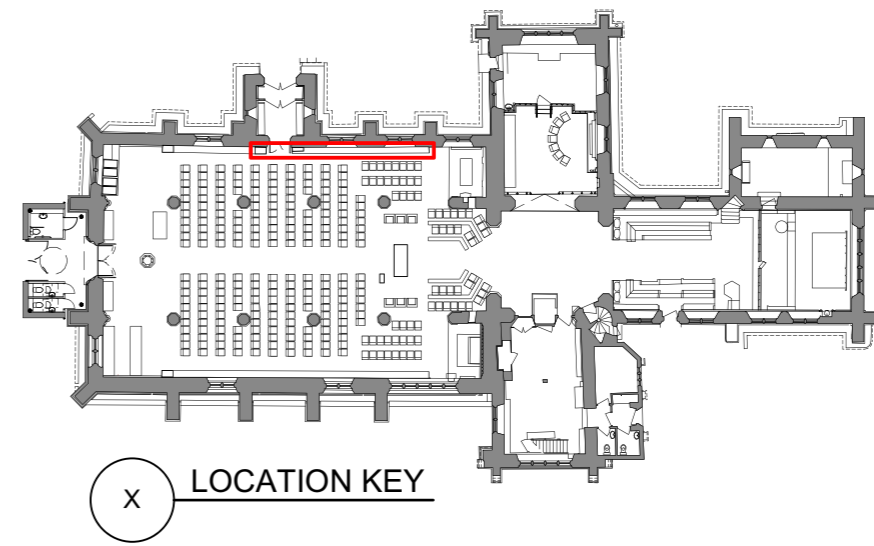 

1 BOOK STORAGE & PERIMETER SEATING
Scale: 1:25


2 RELOCATED INSCRIPTIONS
Scale: 1:25

PROPOSED MATERIALS:
 PANELS / DOORS / SHELVES - CHERRY VENEERED
 SKIRTINGS / TRIMS / HEATING GRILLE - ANODISED BRONZE


Existing book storage requirements:

	w	d	h
Weekday missals	2120	130	180
Book of Common Prayer	1000	100	150
New English Hymnal (melody)	4320	120	180
New English Hymnal (words)	800	110	170
Hymns Old & New	6700	160	240
Bibles	1440	140	220
TOTAL SHELVING WIDTH	16.38m		

PROPOSED BOOK STORAGE UNITS:
 1no. unit @1750 high = 5.95m shelving
 2no. units @2000 high = 6.8m shelving each
TOTAL PROPOSED SHELVING = 19.55m

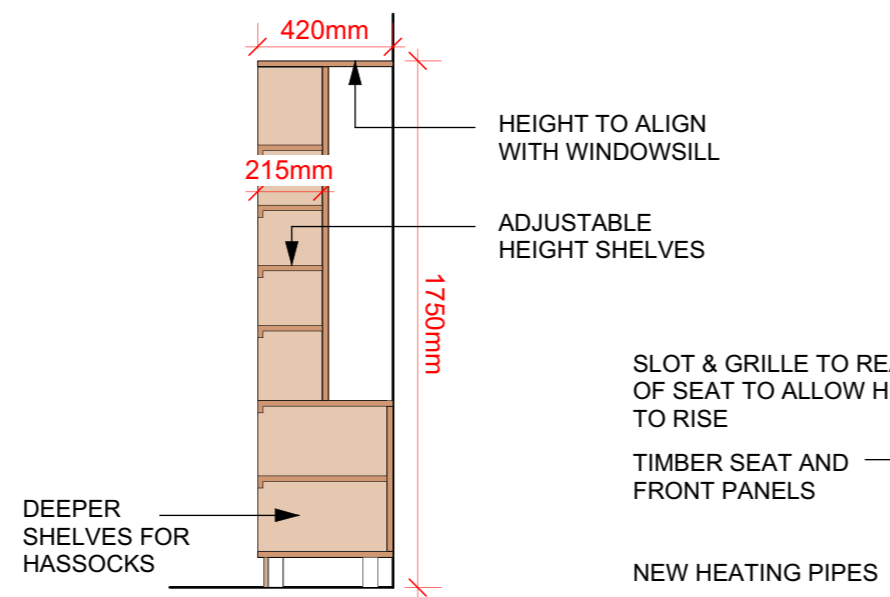

3 BOOKCASE SECTION
Scale: 1:25

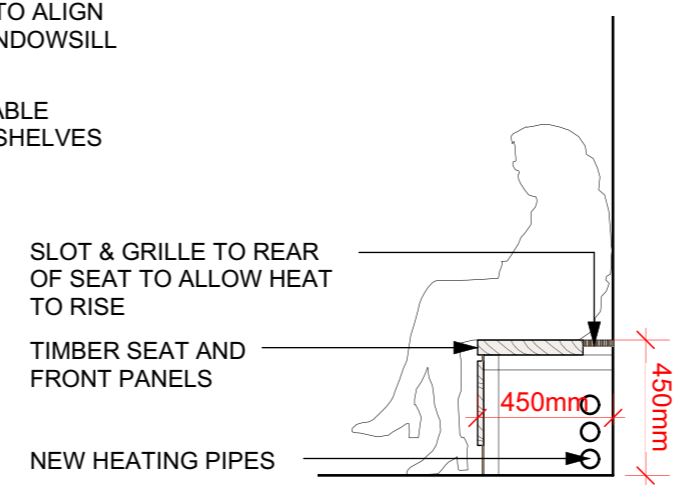

4 BENCH SECTION
Scale: 1:25

RELOCATION OF DECORATIVE PEW ENDS OMITTED. 25.11.2024

P02 FACULTY APPLICATION 29.08.2024

P01 FACULTY APPLICATION 16.08.2024

REV: NOTES: BY/CHKD: DATE:

DRAWING STATUS: PRELIMINARY
DO NOT SCALE OFF THIS DRAWING

BURRELL FOLEY FISCHER
 ARCHITECTS AND URBAN DESIGNERS

STUDIO 9, 14 SOUTHGATE ROAD, LONDON, N1 3LY
 TEL: 020 7620 8114
 www.bffarchitects.co.uk mail@bffarchitects.co.uk

ST ALPHEGE, SOLIHULL

FOR: SOLIHULL PARISH

AT: CHURCH HILL ROAD, SOLIHULL, B91 3RQ

DRAWING TITLE: NEW FITTINGS - BOOK STORAGE & BENCHES



DATE: APRIL 24 SCALE: 1:25@A3

JOB NO: BFF/1640 DRAWN BY: XX CHECKED BY: XX

DWG NO. (JOB-ORIG-BLDG-LVL-TYPE-ROLE-SHEET NO.-OP-REV.)
 1640-BFF-ZZ-00-DR-A-1602 -P03


Copyright

SCALE BAR 1:50

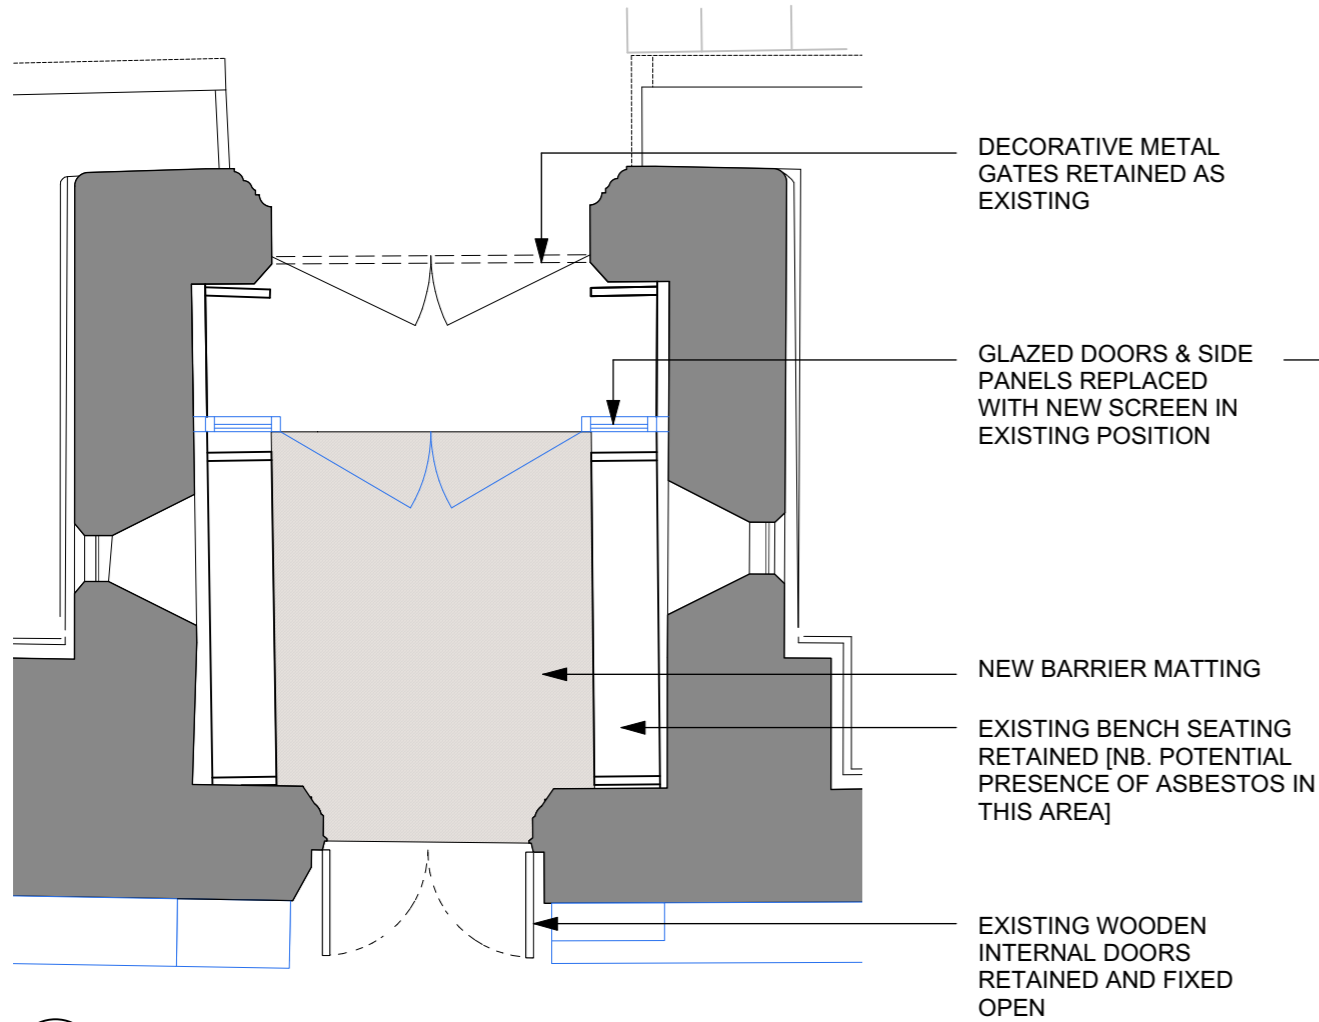 


1 NORTH ENTRANCE PLAN

Scale: 1:50

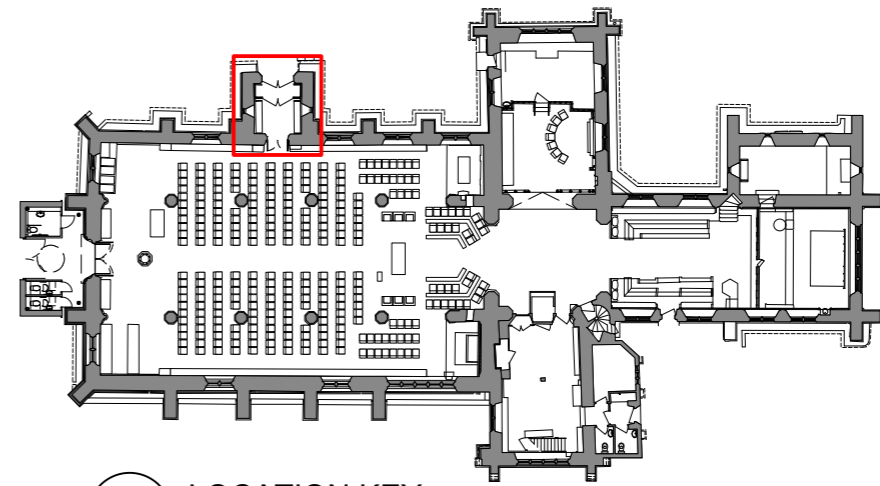


X LOCATION KEY

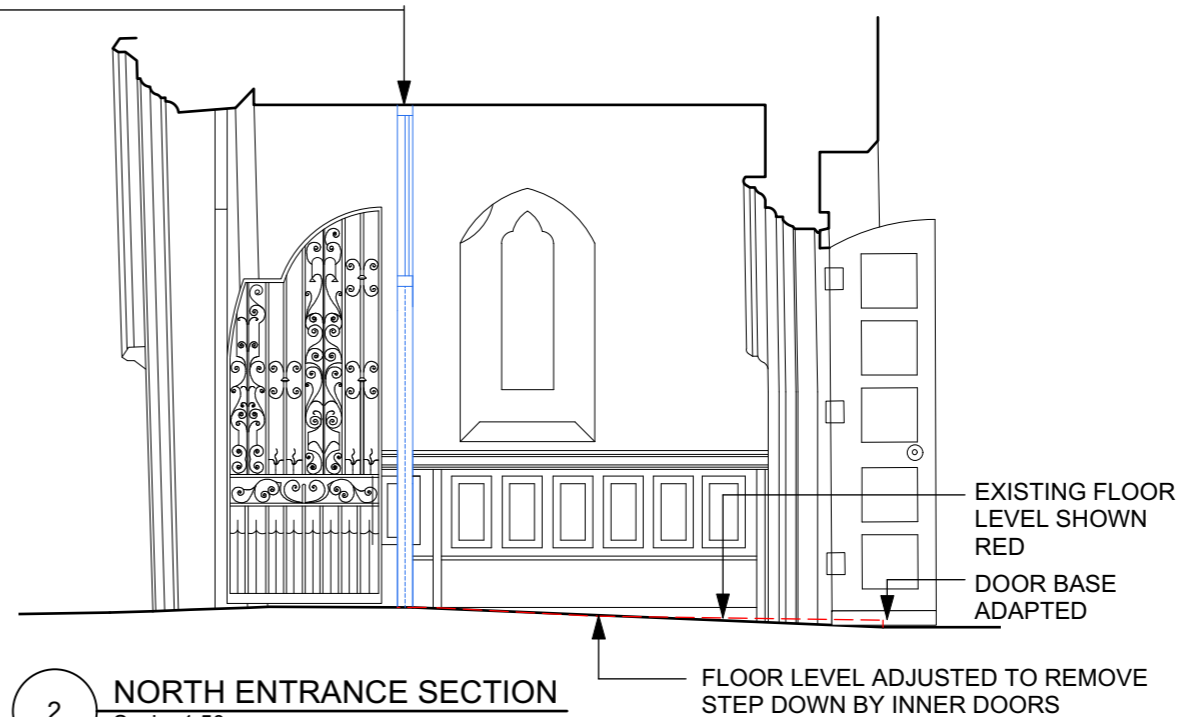

2 NORTH ENTRANCE SECTION

Scale: 1:50

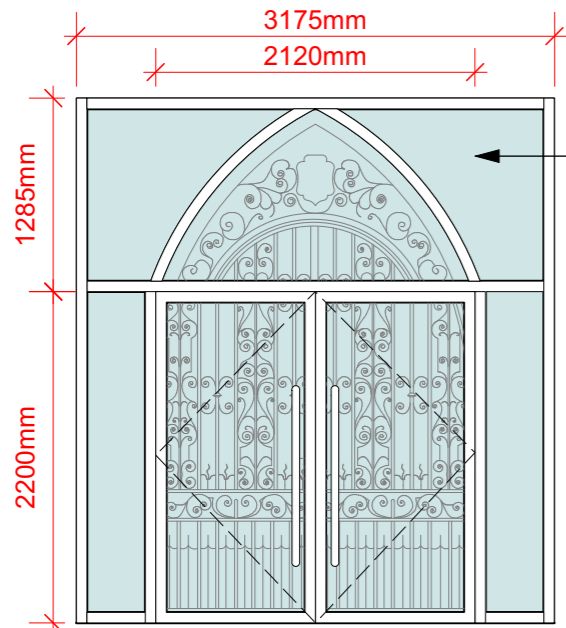

NEW DOUBLE-GLAZED METAL FRAMED GLAZED SCREEN WITH ARCHED CLERESTOREY DETAIL TO REPLACE EXISTING TIMBER DOORS & SIDE PANELS

IMAGES AS EXISTING



3 INTERNAL ELEVATION OF NEW GLAZED DOORS

Scale: 1:50

THIS DRAWING IS BASED ON DIMENSIONAL SURVEY INFORMATION PROVIDED BY OTHERS. THE ARCHITECT CANNOT ACCEPT RESPONSIBILITY FOR THE ACCURACY OF THIS SURVEY INFORMATION.

THIS DRAWING SHOULD BE READ IN CONJUNCTION WITH ALL RELEVANT DRAWINGS, SPECIFICATIONS, SCHEDULES AND OTHER CONTRACT INFORMATION ISSUED BY THE ARCHITECT, STRUCTURAL ENGINEER, SERVICES ENGINEER AND ANY OTHER CONSULTANT EMPLOYED OR RETAINED BY THE EMPLOYER IN RESPECT OF THESE WORKS. REPORT ANY DISCREPANCIES, CONFLICTS, ERRORS OR OMISSIONS TO THE CA AND SEEK DIRECTIONS BEFORE PROCEEDING.

ONLY DRAWINGS SHOWN WITH STATUS 'CONSTRUCTION' ARE TO BE USED FOR CONSTRUCTION.

IN THE CASE OF NEW WORKS, ALL DIMENSIONS SHOWN ARE TO THE FACE OF MASONRY, THE CENTRE LINE OF STRUCTURAL STEEL MEMBERS, OR THE FINISHED FACE OF STUD PARTITIONS, UNLESS NOTED OTHERWISE.

CONFIRM ALL DIMENSIONS AND LEVELS ON SITE PRIOR TO COMMENCING WORK. IF IN DOUBT ASK!

DO NOT SCALE FROM THIS DRAWING. USE ONLY FIGURED DIMENSIONS.

THIS DRAWING REMAINS THE COPYRIGHT OF BURRELL FOLEY FISCHER LLP

GATE CONFIGURATION RETAINED AS EXISTING; GLAZED SCREEN REPLACED IN EXISTING LOCATION.

20/11/2024

P01 FACULTY APPLICATION 16/08/2024

REV: NOTES: BY/CHKD: DATE:

DRAWING STATUS:

PRELIMINARY

DO NOT SCALE OFF THIS DRAWING

BURRELL FOLEY FISCHER

ARCHITECTS AND URBAN DESIGNERS

STUDIO 9 14 SOUTHGATE ROAD · LONDON · N1 3LY

TEL: 020 7620 6114

www.bffarchitects.co.uk mail@bff-architects.co.uk


ST ALPHEGE, SOLIHULL

FOR: SOLIHULL PARISH

AT: CHURCH HILL ROAD, SOLIHULL, B91 3RQ



DRAWING TITLE: NORTH ENTRANCE ADAPTATIONS

DATE: APRIL 24	SCALE: 1:50@A3
JOB NO: BFF/1640	DRAWN BY: XX
DWG NO: 1640-BFF-ZZ-00-DR-A-1610	CHECKED BY: XX
	DATE: 16/08/2024
	NO: -P02

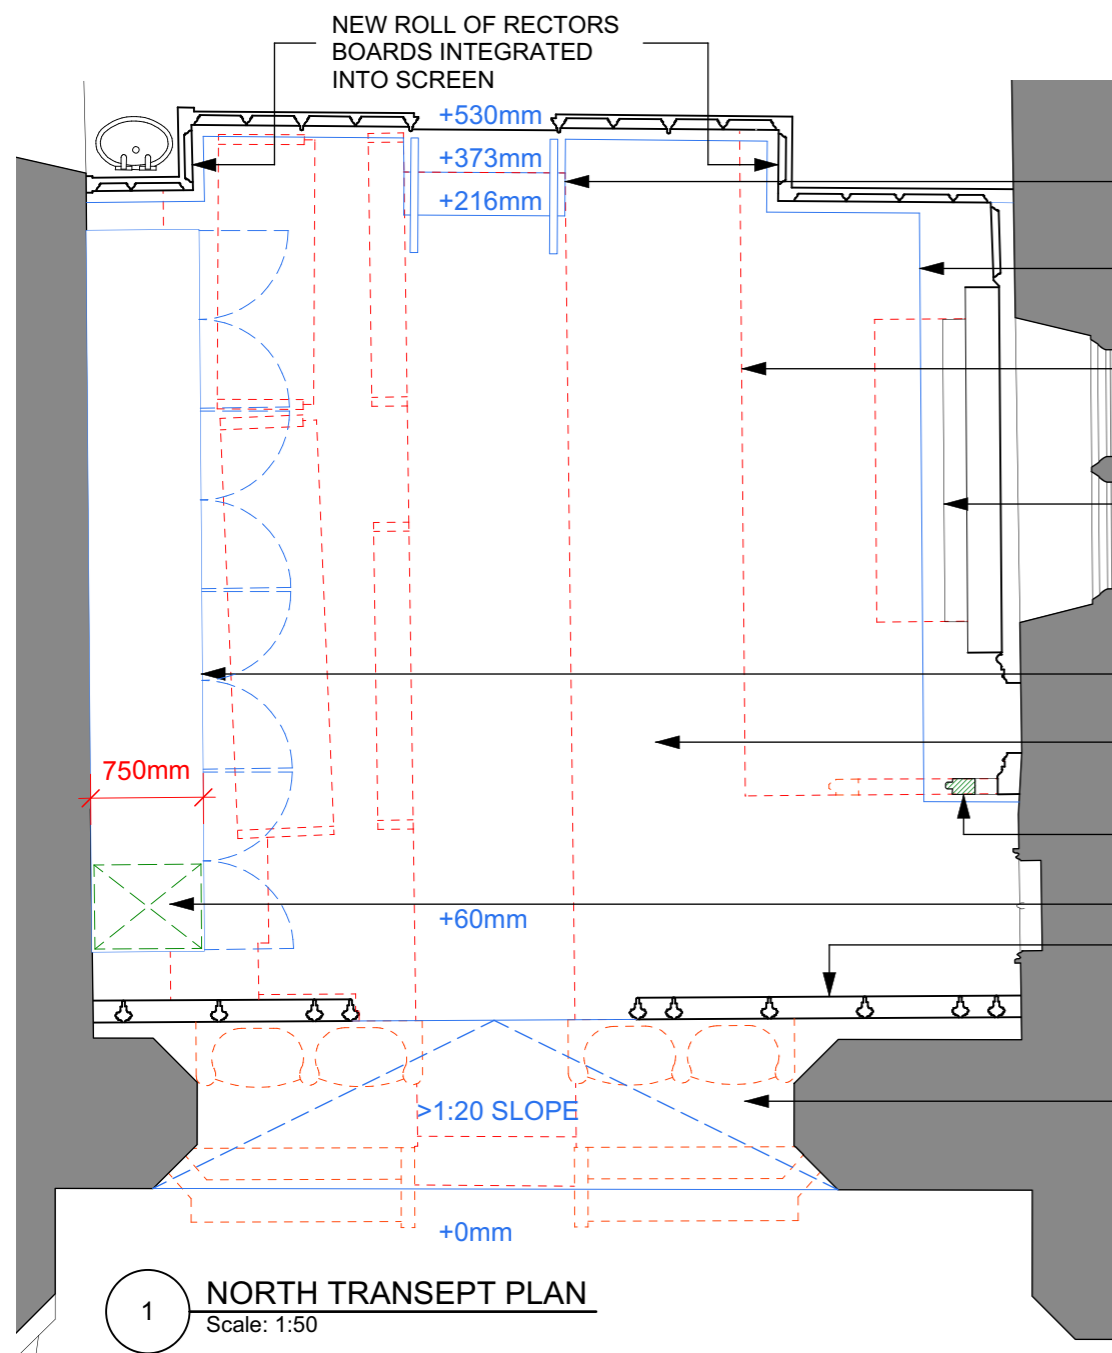


1 NORTH TRANSEPT PLAN
Scale: 1:50

- HEIGHT OF EXISTING STEPS ADJUSTED & 1NO. STEP ADDED AT ENTRANCE TO SACRISTY, WITH HANDRAIL EACH SIDE
- STONE PLINTH ADDED AT NORTH & EAST SIDES TO SUIT LOWER FLOOR LEVEL
- FIXED FURNITURE AND STEPS IN EXISTING FLOOR REMOVED / RELOCATED
- EXISTING ALTAR RECONFIGURED WITH FRONT PANEL ADAPTED TO SIT AGAINST REREDOS - SEE DRAWING 1614
- NEW TIMBER STORAGE UNIT
- FLOOR LEVEL LOWERED THROUGHOUT
- DECORATIVE NEWEL POST REPOSITIONED AT END OF SCREEN
- RELOCATED AV EQUIPMENT
- EXISTING TIMBER SCREEN LOWERED TO SUIT NEW FLOOR LEVEL
- FLOOR SURFACE GENTLY SLOPED AT TRANSEPT THRESHOLD

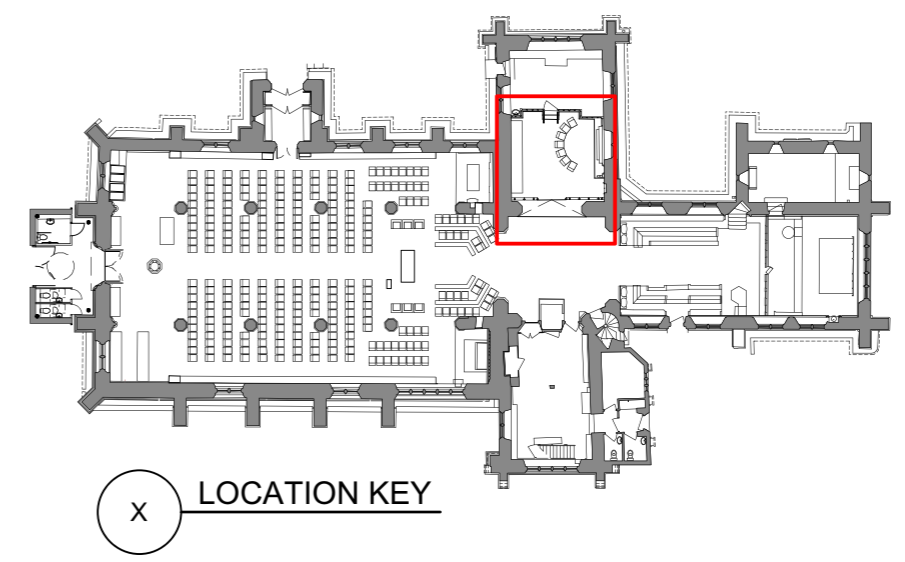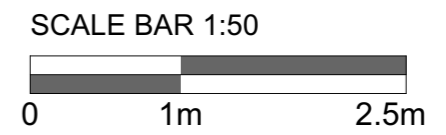


X LOCATION KEY

THIS DRAWING IS BASED ON DIMENSIONAL SURVEY INFORMATION PROVIDED BY OTHERS. THE ARCHITECT CANNOT ACCEPT RESPONSIBILITY FOR THE ACCURACY OF THIS SURVEY INFORMATION.
THIS DRAWING SHOULD BE READ IN CONJUNCTION WITH ALL RELEVANT DRAWINGS, SPECIFICATIONS, SCHEDULES AND OTHER CONTRACT INFORMATION ISSUED BY THE ARCHITECT, STRUCTURAL ENGINEER, SERVICES ENGINEER AND ANY OTHER CONSULTANT EMPLOYED OR RETAINED BY THE EMPLOYER IN RESPECT OF THESE WORKS. REPORT ANY DISCREPANCIES, CONFLICTS, ERRORS OR OMISSIONS TO THE CA AND SEEK DIRECTIONS BEFORE PROCEEDING.
ONLY DRAWINGS SHOWN WITH STATUS 'CONSTRUCTION' ARE TO BE USED FOR CONSTRUCTION.
IN THE CASE OF NEW WORKS, ALL DIMENSIONS SHOWN ARE TO THE FACE OF MASONRY, THE CENTRE LINE OF STRUCTURAL STEEL MEMBERS, OR THE FINISHED FACE OF STUD PARTITIONS, UNLESS NOTED OTHERWISE.
CONFIRM ALL DIMENSIONS AND LEVELS ON SITE PRIOR TO COMMENCING WORK. IF IN DOUBT ASK!
DO NOT SCALE FROM THIS DRAWING; USE ONLY FIGURED DIMENSIONS.
THIS DRAWING REMAINS THE COPYRIGHT OF BURRELL FOLEY FISCHER LLP

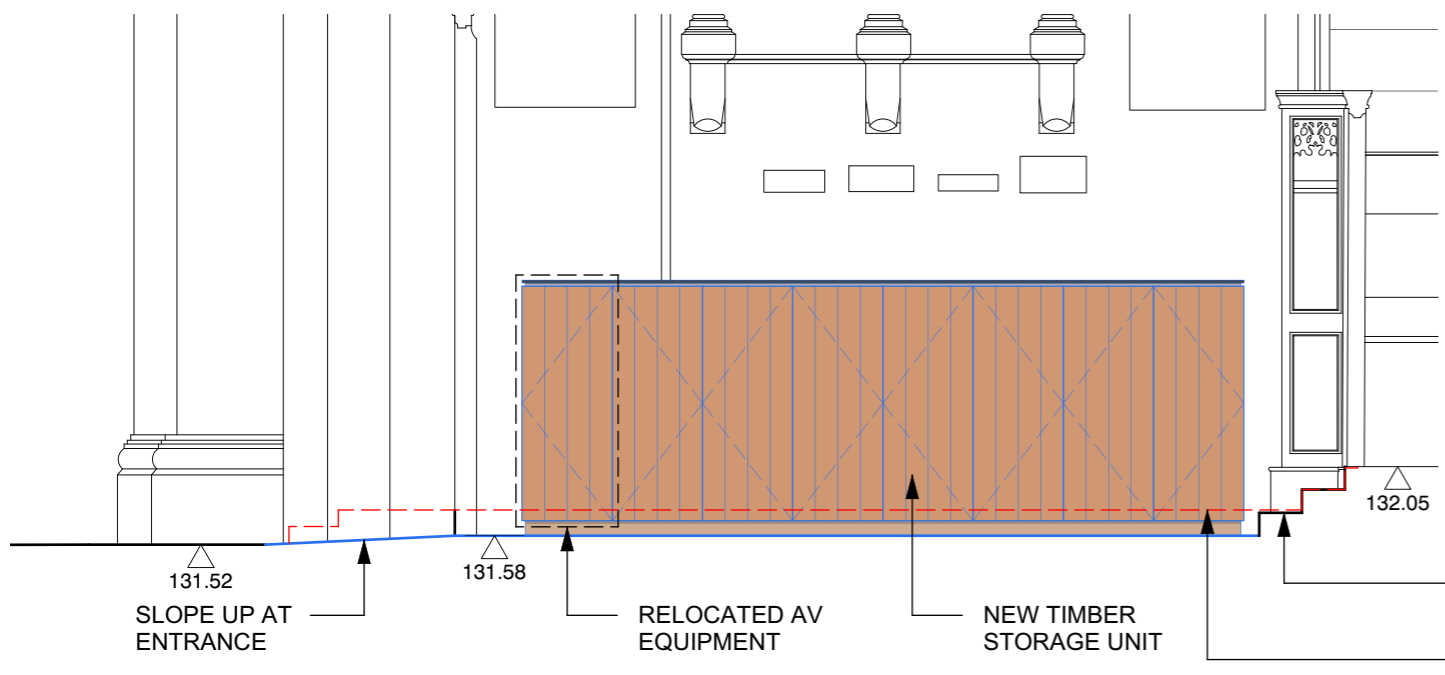

2 SECTION FACING WEST
Scale: 1:50

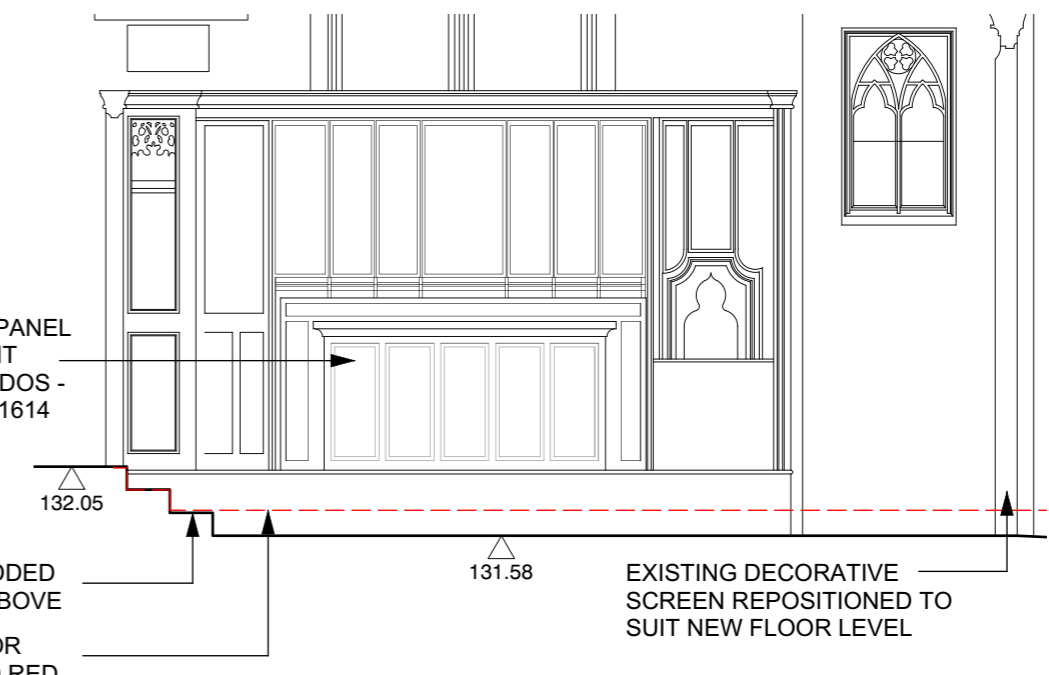


3 SECTION FACING EAST
Scale: 1:50

P03	ALTAR FRONT SHOWN RETAINED	25.11.2024
P02	FACILITY APPLICATION	29.08.2024
P01	FACILITY APPLICATION	16.08.2024
REV:	NOTES:	BY/CHKD: DATE:
DRAWING STATUS:		
PRELIMINARY		
DO NOT SCALE OFF THIS DRAWING		
BURRELL FOLEY FISCHER		
ARCHITECTS AND URBAN DESIGNERS		
STUDIO 9 - 14 SOUTHGATE ROAD - LONDON - N1 3LY		
TEL: 020 7620 6114		
www.bff-architects.co.uk		
mail@bff-architects.co.uk		
JOB:		
ST ALPHEGE, SOLIHULL		
FOR:		
SOLIHULL PARISH		
AT:		
CHURCH HILL ROAD, SOLIHULL, B91 3RQ		
DRAWING TITLE:		
NORTH TRANSEPT ADAPTATIONS		
DATE:	SCALE:	
APRIL 24	1:50@A3	
JOB NO:	DRAWN BY:	CHECKED BY:
BFF/1640	XX	XX
DWG NO. (JOB-ORG-BLDG-LVL-TYPE-ROLE-SHEET NO.-OP-REV)		
1640-BFF-ZZ-00-DR-A-1611		-P03
Copyright		




IMAGES AS EXISTING

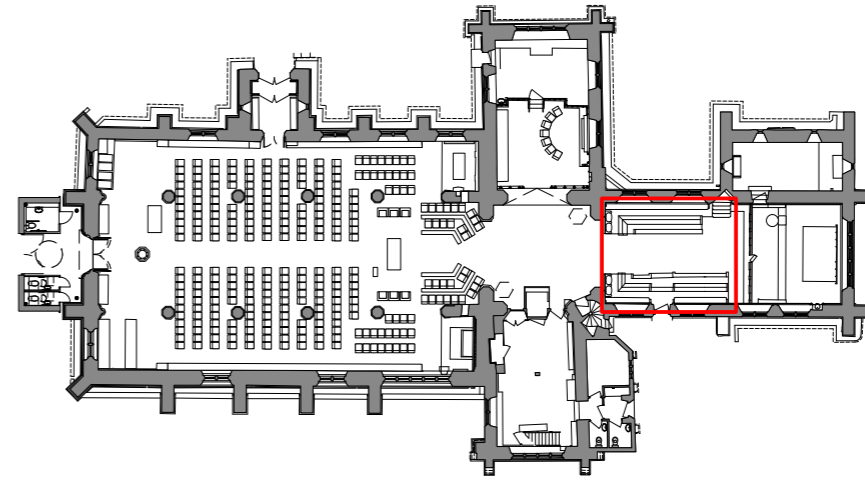


X LOCATION KEY




EXISTING ANGLE OF 'DESK'

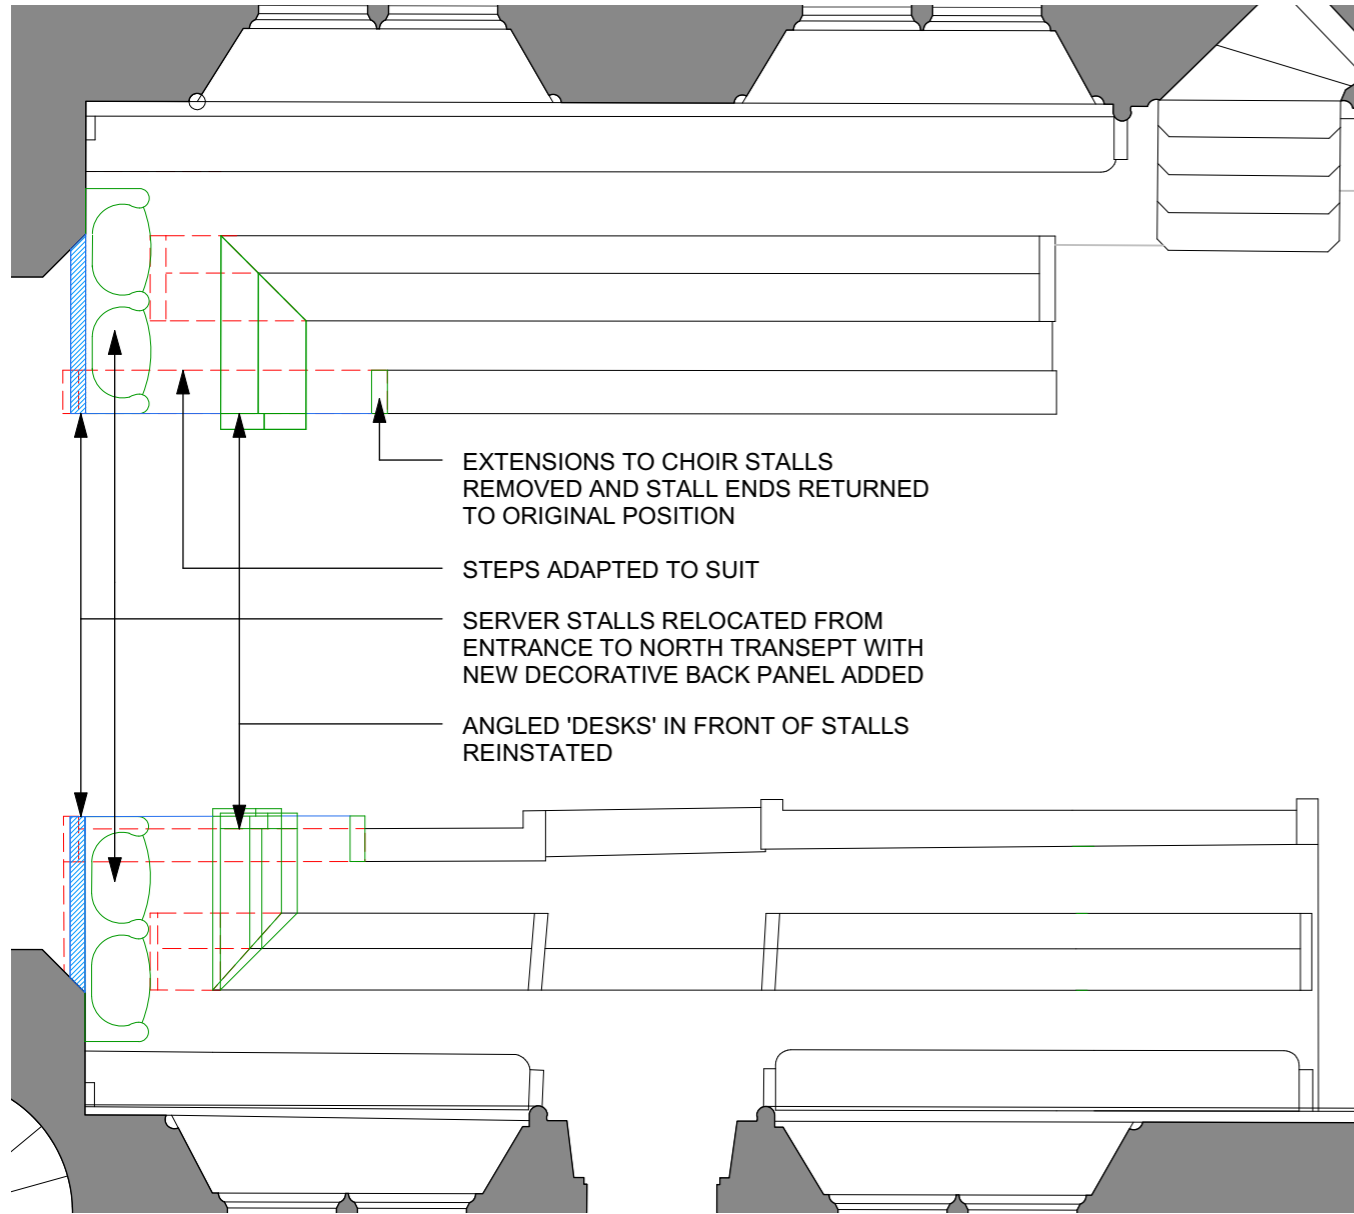

1 ADAPTED CHOIR STALLS PLAN
Scale: 1:50

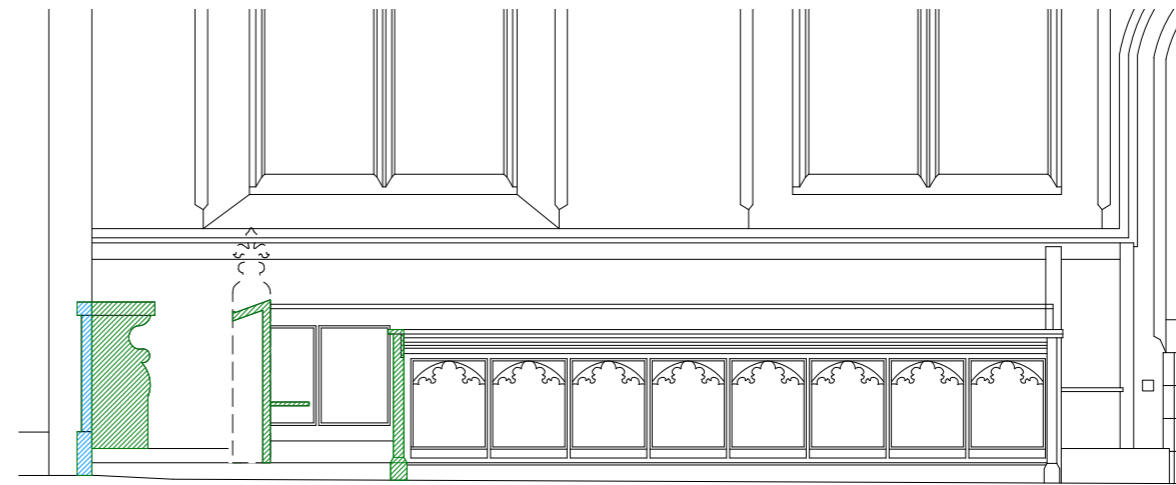


2 NORTH CHOIR STALLS ELEVATION
Scale: 1:50

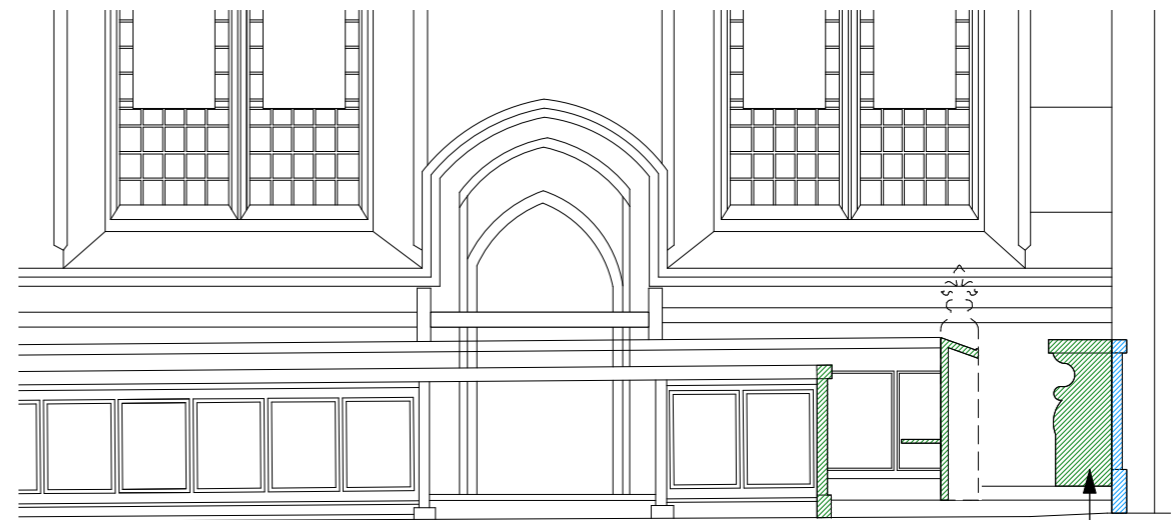

RELOCATED SERVER STALL WITH NEW DECORATIVE BACK PANEL ADDED

3 SOUTH CHOIR STALLS ELEVATION
Scale: 1:50

SCALE BAR 1:50

 

THIS DRAWING IS BASED ON DIMENSIONAL SURVEY INFORMATION PROVIDED BY OTHERS. THE ARCHITECT CANNOT ACCEPT RESPONSIBILITY FOR THE ACCURACY OF THIS SURVEY INFORMATION.
THIS DRAWING SHOULD BE READ IN CONJUNCTION WITH ALL RELEVANT DRAWINGS, SPECIFICATIONS, SCHEDULES AND OTHER CONTRACT INFORMATION ISSUED BY THE ARCHITECT, STRUCTURAL ENGINEER, SERVICES ENGINEER AND ANY OTHER CONSULTANT EMPLOYED OR RETAINED BY THE EMPLOYER IN RESPECT OF THESE WORKS. REPORT ANY DISCREPANCIES, CONFLICTS, ERRORS OR OMISSIONS TO THE CA AND SEEK DIRECTIONS BEFORE PROCEEDING.
ONLY DRAWINGS SHOWN WITH STATUS 'CONSTRUCTION' ARE TO BE USED FOR CONSTRUCTION. IN THE CASE OF NEW WORKS, ALL DIMENSIONS SHOWN ARE TO THE FACE OF MASONRY, THE CENTRE LINE OF STRUCTURAL STEEL MEMBERS, OR THE FINISHED FACE OF STUD PARTITIONS, UNLESS NOTED OTHERWISE. CONFIRM ALL DIMENSIONS AND LEVELS ON SITE PRIOR TO COMMENCING WORK. IF IN DOUBT, ASK!
DO NOT SCALE FROM THIS DRAWING. USE ONLY FIGURED DIMENSIONS.
THIS DRAWING REMAINS THE COPYRIGHT OF BURRELL FOLEY FISCHER LLP

P03	ADAPTION OF EASTERN END OF STALLS OMITTED.	14/02/2025
P02	FACULTY APPLICATION	29.08.2024
P01	FACULTY APPLICATION	16.08.2024
REV:	NOTES:	BY/CHKD: DATE:

PRELIMINARY
DO NOT SCALE OFF THIS DRAWING.

BURRELL FOLEY FISCHER
ARCHITECTS AND URBAN DESIGNERS

STUDIO 9 · 14 SOUTHGATE ROAD · LONDON · N1 3LY
TEL: 020 7520 8114
www.bff-architects.co.uk mail@bff-architects.co.uk

JOB:
ST ALPHEGE, SOLIHULL

FOR:
SOLIHULL PARISH

AT:
CHURCH HILL ROAD, SOLIHULL, B91 3RQ


DRAWING TITLE:
CHOIR STALL ADAPTATIONS

DATE:	SCALE:
APRIL 24	1:50@A3
JOB NO:	DRAWN BY:
BFF/1640	XX
DWG NO:	CHECKED BY:
1640-BFF-ZZ-00-DR-A-1612	XX
	DATE:
	-P03

Copyright



IMAGES AS EXISTING

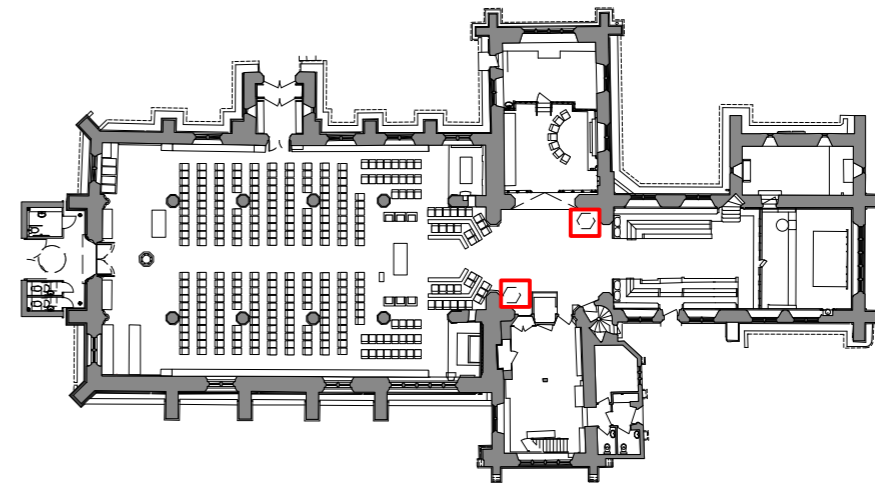

X LOCATION KEY
 2 locations shown - intention is for multiple possible locations

EXISTING PULPIT TO BE ADAPTED TO ALLOW FOR RELOCATION, TO MAXIMISE THE POTENTIAL FOR DIFFERENT TYPES OF USES AND LAYOUTS. A NUMBER OF POSSIBLE LOCATIONS ARE ENVISAGED FOR USE AND 'PARKING' OF THE ASSEMBLY.

BOTTOM PLINTH TO BE REMOVED AND NEW HYDRAULIC MECHANISM INSERTED WITHIN VOID IN EXISTING BASE ASSEMBLY TO ALLOW WHOLE UNIT TO BE CRANKED UP AND MOVED ON LOCK-DOWN CASTORS. LOCATING PINS WITHIN FLOOR AND PULPIT BASE TO SECURE IT ONCE IN POSITION.

THIS DRAWING IS BASED ON DIMENSIONAL SURVEY INFORMATION PROVIDED BY OTHERS. THE ARCHITECT CANNOT ACCEPT RESPONSIBILITY FOR THE ACCURACY OF THIS SURVEY INFORMATION.

THIS DRAWING SHOULD BE READ IN CONJUNCTION WITH ALL RELEVANT DRAWINGS, SPECIFICATIONS, SCHEDULES AND OTHER CONTRACT INFORMATION ISSUED BY THE ARCHITECT, STRUCTURAL ENGINEER, SERVICES ENGINEER AND ANY OTHER CONSULTANT EMPLOYED OR RETAINED BY THE EMPLOYER IN RESPECT OF THESE WORKS. REPORT ANY DISCREPANCIES, CONFLICTS, ERRORS OR OMISSIONS TO THE CA AND SEEK DIRECTIONS BEFORE PROCEEDING.


ONLY DRAWINGS SHOWN WITH STATUS 'CONSTRUCTION' ARE TO BE USED FOR CONSTRUCTION.

IN THE CASE OF NEW WORKS, ALL DIMENSIONS SHOWN ARE TO THE FACE OF MASONRY, THE CENTRE LINE OF STRUCTURAL STEEL MEMBERS, OR THE FINISHED FACE OF STUD PARTITIONS, UNLESS NOTED OTHERWISE.

CONFIRM ALL DIMENSIONS AND LEVELS ON SITE PRIOR TO COMMENCING WORK. IF IN DOUBT ASK!

DO NOT SCALE FROM THIS DRAWING. USE ONLY FIGURED DIMENSIONS.


THIS DRAWING REMAINS THE COPYRIGHT OF BURRELL FOLEY FISHER LLP

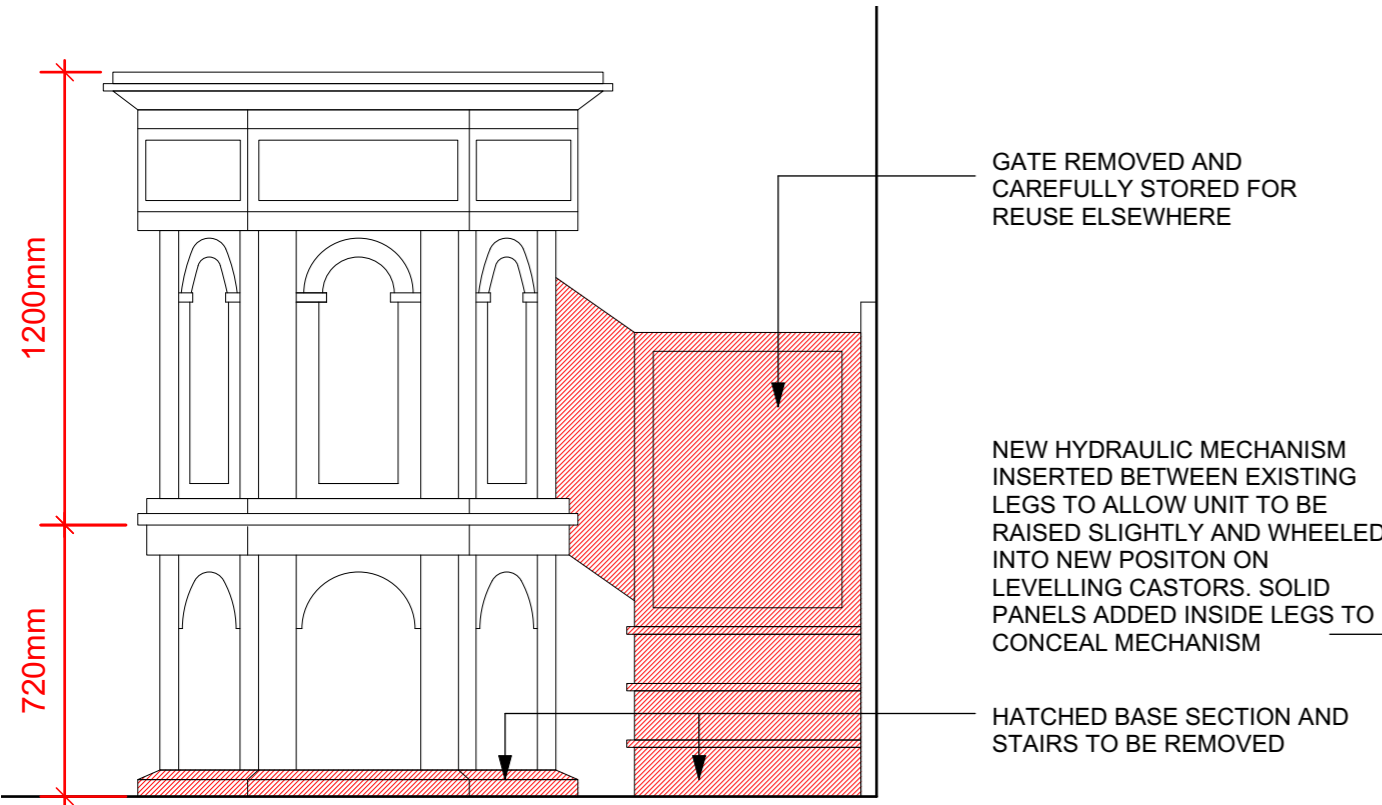

GATE REMOVED AND CAREFULLY STORED FOR REUSE ELSEWHERE

NEW HYDRAULIC MECHANISM INSERTED BETWEEN EXISTING LEGS TO ALLOW UNIT TO BE RAISED SLIGHTLY AND WHEELED INTO NEW POSITION ON LEVELLING CASTORS. SOLID PANELS ADDED INSIDE LEGS TO CONCEAL MECHANISM

HATCHED BASE SECTION AND STAIRS TO BE REMOVED

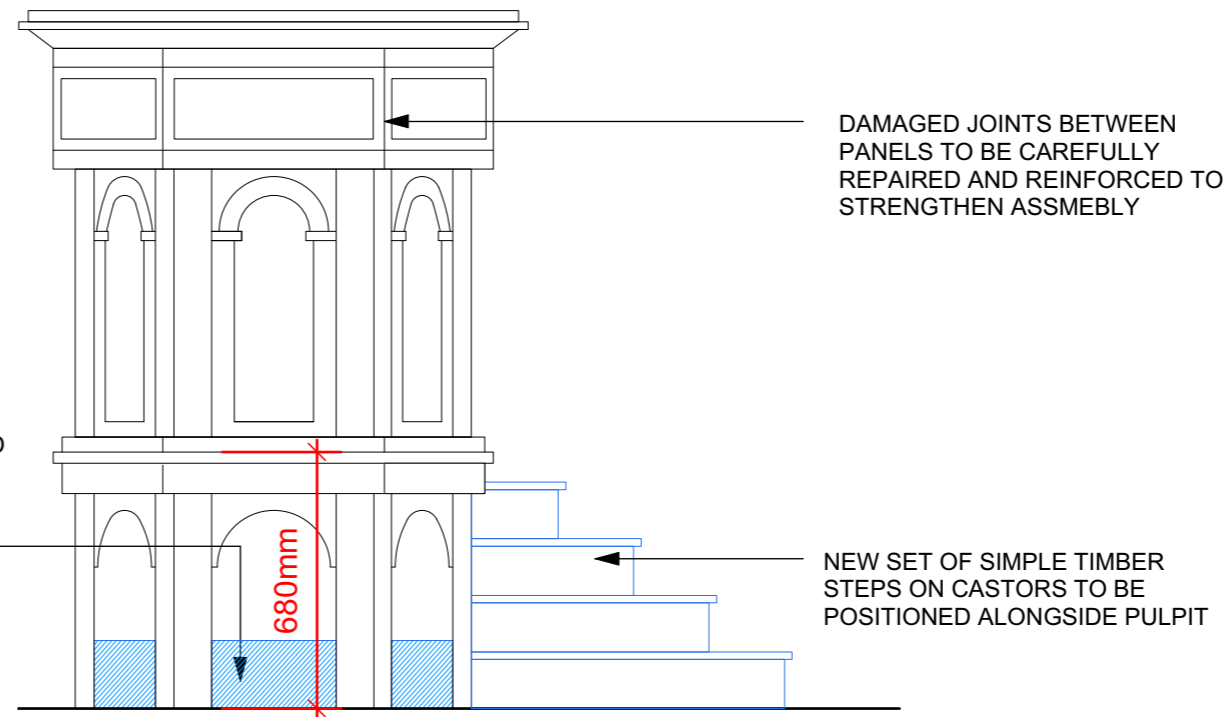


DAMAGED JOINTS BETWEEN PANELS TO BE CAREFULLY REPAIRED AND REINFORCED TO STRENGTHEN ASSEMBLY

NEW SET OF SIMPLE TIMBER STEPS ON CASTORS TO BE POSITIONED ALONGSIDE PULPIT

1 EXISTING ELEVATION
 Scale: 1:20

2 PROPOSED ELEVATION
 Scale: 1:20

SCALE BAR 1:20

 


P03	PLINTH AMENDED	14/02/2025
P02	PULPIT HEIGHT UPDATED	27/01/2025
P01	FACULTY APPLICATION	16/08/2024
REV:	NOTES:	BY/CHKD: DATE:
DRAWING STATUS:		
PRELIMINARY		
DO NOT SCALE OFF THIS DRAWING		
BURRELL FOLEY FISHER		
ARCHITECTS AND URBAN DESIGNERS		
STUDIO 9 - 14 SOUTHGATE ROAD - LONDON - N1 3LY		
TEL: 020 7620 6114		
www.bff-architects.co.uk		
mail@bff-architects.co.uk		
JOB:		
ST ALPHEGE, SOLIHULL		
FOR:		
SOLIHULL PARISH		
AT:		
CHURCH HILL ROAD, SOLIHULL, B91 3RQ		
DRAWING TITLE:		
PULPIT ADAPTATIONS		
DATE:	SCALE:	
APRIL 24	1:20@A3	
JOB NO:	DRAWN BY:	CHECKED BY:
BFF/1640	XX	XX
DWG NO. (JOB-ORIG-BLDG-LVL-TYPE-ROLE-SHEET NO.-OP-REV.)		
1640-BFF-ZZ-00-DR-A-1613		-P03
Copyright		



ST KATHERINE'S CHAPEL ALTAR AS EXISTING





FRONT SECTION OF ALTAR
CAREFULLY CUT ALONG RED DASHED
LINE. REAR SECTION REMOVED AND
FRONT PANEL REATTACHED TO REAR
TIMBER SECTION

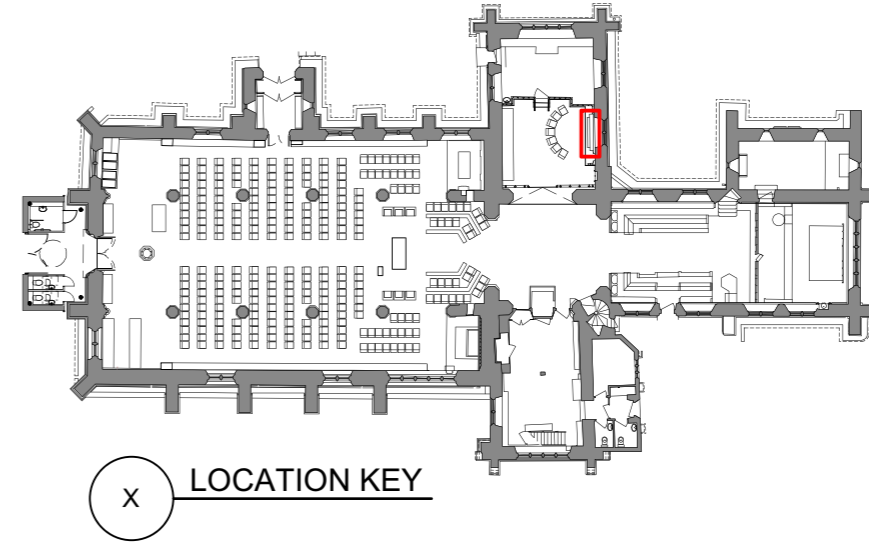

THIS DRAWING IS BASED ON DIMENSIONAL SURVEY INFORMATION PROVIDED BY OTHERS. THE ARCHITECT CANNOT ACCEPT RESPONSIBILITY FOR THE ACCURACY OF THIS SURVEY INFORMATION.
THIS DRAWING SHOULD BE READ IN CONJUNCTION WITH ALL RELEVANT DRAWINGS, SPECIFICATIONS, SCHEDULES AND OTHER CONTRACT INFORMATION ISSUED BY THE ARCHITECT, STRUCTURAL ENGINEER, SERVICES ENGINEER AND ANY OTHER CONSULTANT EMPLOYED OR RETAINED BY THE EMPLOYER IN RESPECT OF THESE WORKS. REPORT ANY DISCREPANCIES, CONFLICTS, ERRORS OR OMISSIONS TO THE CA AND SEEK DIRECTIONS BEFORE PROCEEDING.
ONLY DRAWINGS SHOWN WITH STATUS 'CONSTRUCTION' ARE TO BE USED FOR CONSTRUCTION.
IN THE CASE OF NEW WORKS, ALL DIMENSIONS SHOWN ARE TO THE FACE OF MASONRY, THE CENTRE LINE OF STRUCTURAL STEEL MEMBERS, OR THE FINISHED FACE OF STUD PARTITIONS, UNLESS NOTED OTHERWISE.
CONFIRM ALL DIMENSIONS AND LEVELS ON SITE PRIOR TO COMMENCING WORK. IF IN DOUBT ASK!
DO NOT SCALE FROM THIS DRAWING; USE ONLY FIGURED DIMENSIONS.
THIS DRAWING REMAINS THE COPYRIGHT OF
BURRELL FOLEY FISCHER LLP

SCALE BAR 1:25

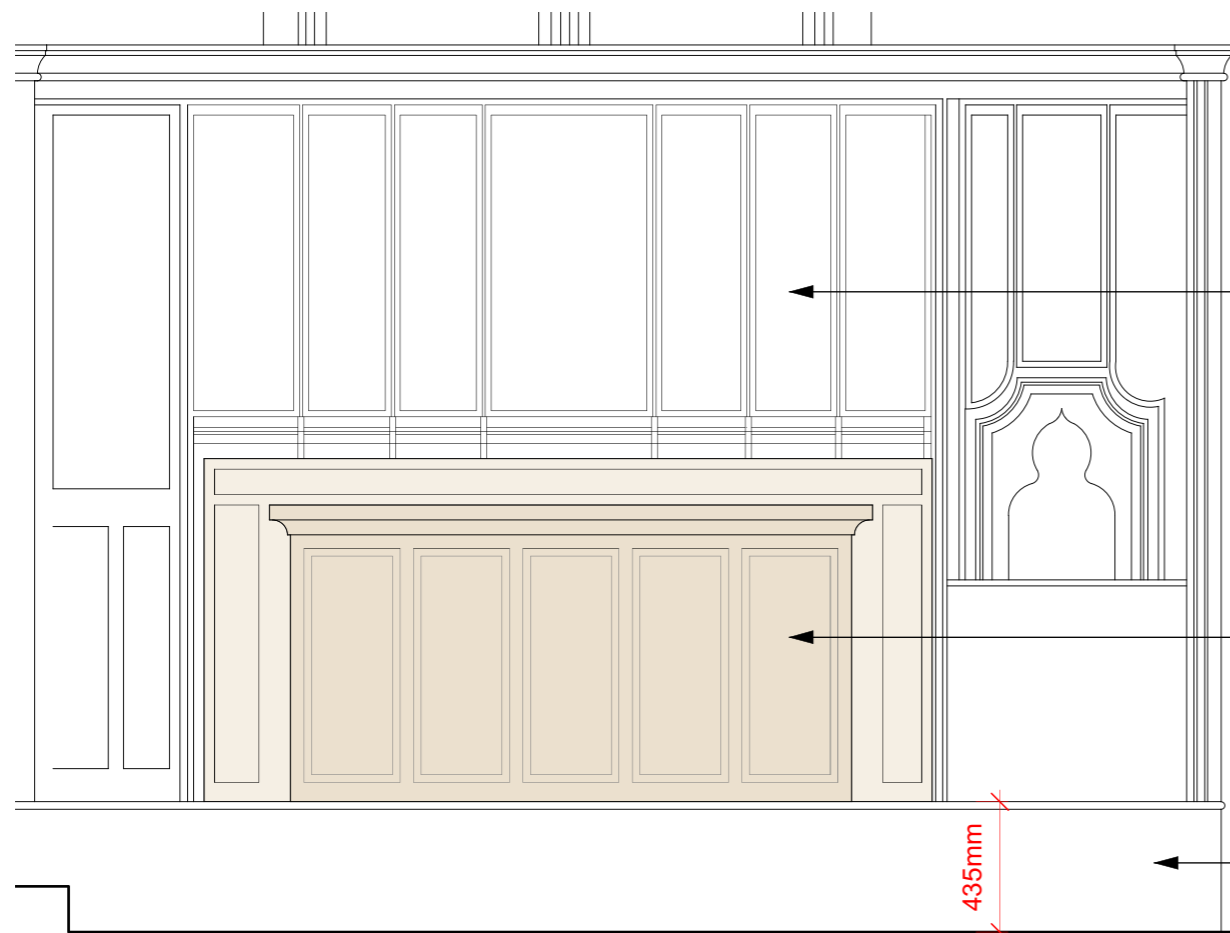 


REREDOS RETAINED
UNCHANGED

EXISTING POSITION
OF ALTAR FRONT

PANELLED FRONT SECTION
OF ALTAR REINSTALLED
TIGHT AGAINST HIGHER
REAR TIMBER SECTION

NEW STONE-FACED
PLINTH TO SUIT
DROPPED FLOOR LEVEL

435mm

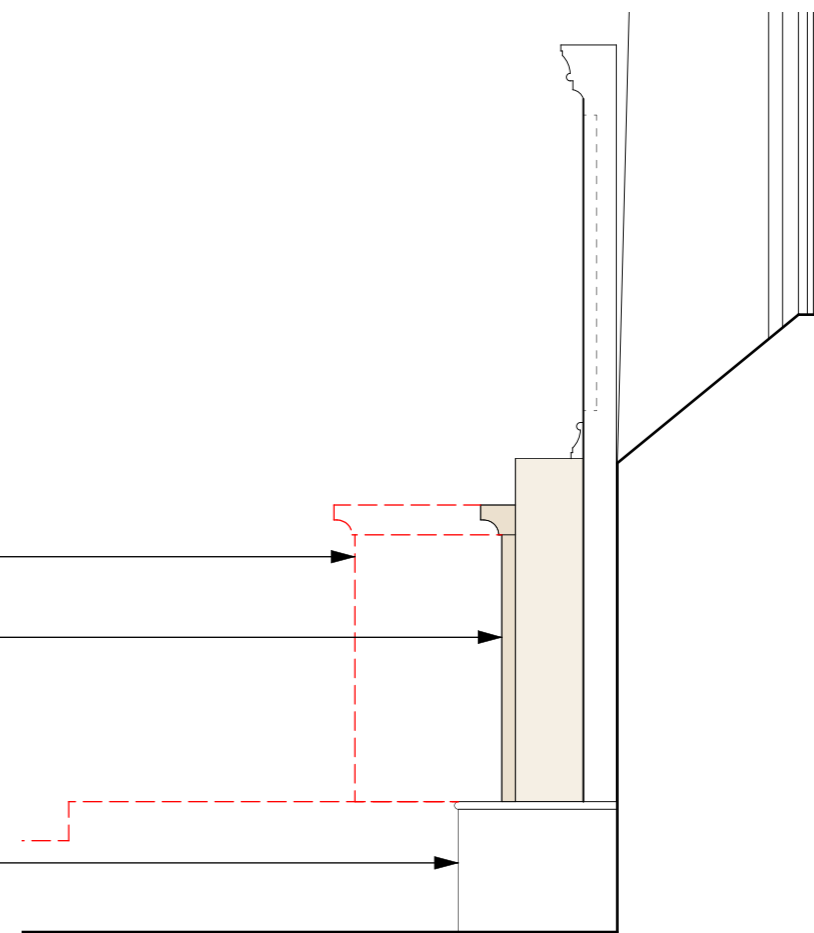

1 FRONT ELEVATION
Scale: 1:25

2 SIDE ELEVATION
Scale: 1:25

P01 FACULTY APPLICATION 25.11.2024
REV: NOTES: BY/CHKD: DATE:
DRAWING STATUS:
PRELIMINARY
DO NOT SCALE OFF THIS DRAWING
BURRELL FOLEY FISCHER
ARCHITECTS AND URBAN DESIGNERS
STUDIO 9 14 SOUTHGATE ROAD LONDON N1 3LJ
TEL: 020 7620 6114
www.bff-architects.co.uk mail@bff-architects.co.uk
JOB:
ST ALPHEGE, SOLIHULL
FOR:
SOLIHULL PARISH
AT:
CHURCH HILL ROAD, SOLIHULL, B91
3RQ
DRAWING TITLE:
NORTH TRANSEPT ALTAR
ADAPTATIONS
DATE: APRIL 24 SCALE: 1:25@A3
JOB NO: BFF/1640 DRAWN BY: XX CHECKED BY: XX
DWG NO: (JOB-ORG-BLDG-LVL-TYPE-ROLE-SHEET NO.-OP-REV)
1640-BFF-ZZ-00-DR-A-1614 -P01
Copyright